

REVISIONS					
P	LTR	DESCRIPTION	DATE	DWN	APVD
	K19	PART STATUS CHANGE TO DISCONTINUNACE	20JUL2026	NS	PS

PHYSICAL PROPERTIES:
HOUSING MATERIAL: THERMOPLASTIC, PC
FLAMABILITY: UL94V-0
COLOR: BLACK

TERMINAL:
TERMINALS: BRASS, TIN PLATED
SCREWS: 6-32 STEEL, NICKEL PLATED

MECHANICAL:
PITCH: .437
WIRE RANGE: 14-22 AWG
RECOMMENDED TIGHTENING TORQUE: 12IN-LB

ELECTRICAL PROPERTIES:
MAX CURRENT: 25A
OPERATING VOLTAGE: 300V

ENVIRONMENTAL PROPERTIES:
OPERATING TEMP: -40°C TO 120°C

- 1

SEE FIGURE.
- 2


NOTE DELETED.
- 3

STAINLESS STEEL SCREWS.
- 4

WHITE INK STAMP.
- 5

TE CONNECTIVITY LOGO LOCATED APPROXIMATE AREA.
- 6

OBSOLETE

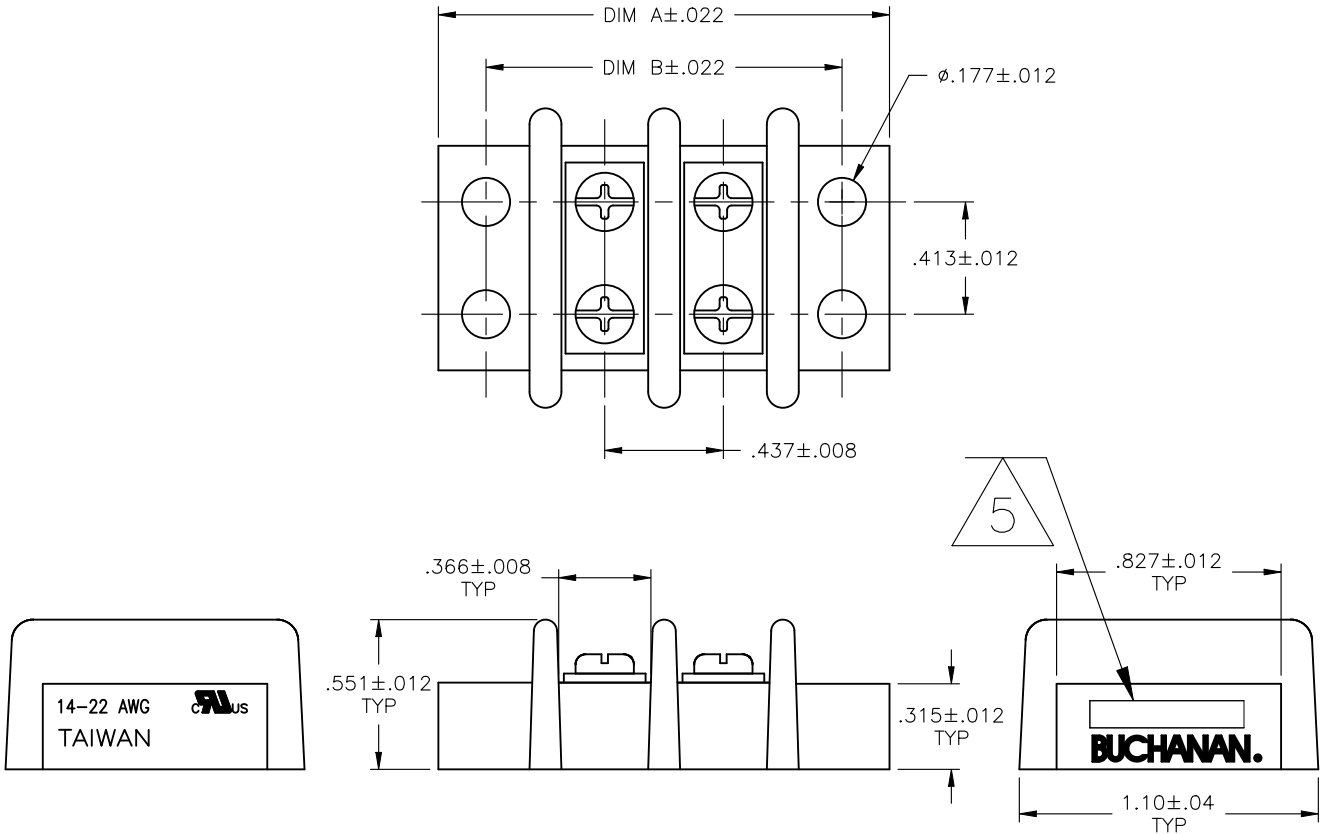


	5.646	5.992	12	4-1546670-2
	9.142	9.488	20	2-1546670-0
6	8.705	9.051	19	1-1546670-9
6 1	8.268	8.614	18	3-1546670-0
	8.268	8.614	18	1-1546670-8
6	7.831	8.177	17	1-1546670-7
	7.394	7.740	16	1-1546670-6
6	6.957	7.303	15	1-1546670-5
	6.520	6.866	14	1-1546670-4
6	6.083	6.429	13	1-1546670-3
	5.646	5.992	12	1-1546670-2
6	5.209	5.555	11	1-1546670-1
4 6 1	4.772	5.118	10	4-1546670-3
6 1	4.772	5.118	10	3-1546670-8
	4.772	5.118	10	1-1546670-0
6 1	4.335	4.681	9	3-1546670-5
6 1	4.335	4.681	9	3-1546670-2
6	4.335	4.681	9	1546670-9
6 1	3.898	4.244	8	4-1546670-1
3 6	3.898	4.244	8	3-1546670-6
6 1	3.898	4.244	8	3-1546670-4
6 1	3.898	4.244	8	3-1546670-3
	3.898	4.244	8	1546670-8
	3.461	3.807	7	1546670-7
6 1	3.024	3.370	6	3-1546670-1
	3.024	3.370	6	1546670-6
6 1	2.587	2.933	5	2-1546670-8
6 1	2.587	2.933	5	2-1546670-7
	2.587	2.933	5	1546670-5
6 1	2.496	2.933	4	3-1546670-9
6 1	2.150	2.496	4	2-1546670-9
	2.150	2.496	4	1546670-4
	1.713	2.059	3	1546670-3
	1.276	1.622	2	1546670-2
	DIM B	DIM A	NO OF POS	PART NUMBER


THIS DRAWING IS A CONTROLLED DOCUMENT.		DWN	S SCHEGEL	4/4/03	 TE Connectivity Ltd.			
		CHK	C RICHARD	4/4/03				
DIMENSIONS: INCHES		APVD	C RICHARD	4/4/03	NAME DOUBLE ROW BARRIER STRIP W/ BINDING HD SCREW, .437 SPACING			
		PRODUCT SPEC		APPLICATION SPEC				
		—						
MATERIAL —		FINISH —		SIZE	CAGE CODE	DRAWING NO	RESTRICTED TO	
		WEIGHT —		A2	00779	C=1546670	—	
CUSTOMER DRAWING				SCALE	NTS	SHEET	REV	
						1 of 3	K19	

P	LTR	DESCRIPTION	DATE	DWN	APVD
-	-	SEE SHEET 1	-	-	-

DOUBLE SIDED, DOUBLE HOLE
QC TAB, QTY 5

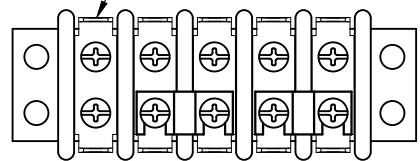


JUMPER QTY 2

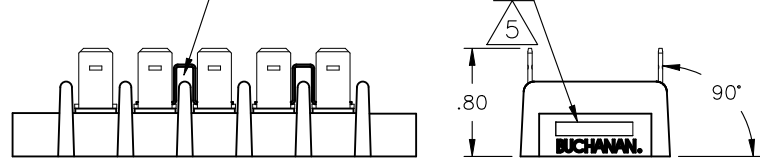


2-1546670-7

DOUBLE SIDED, DOUBLE HOLE
QC TAB, QTY 5


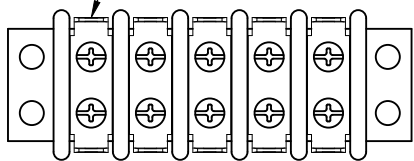


.250
TYP

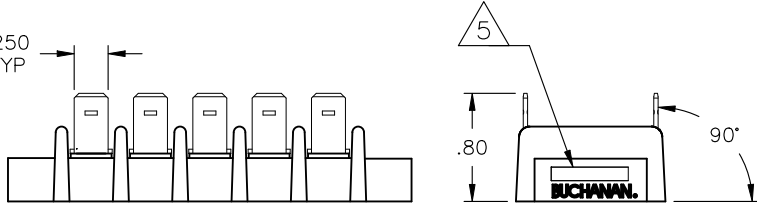

2-1546670-8


JUMPER, QTY 1

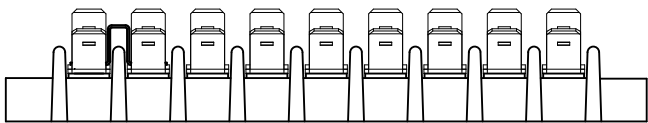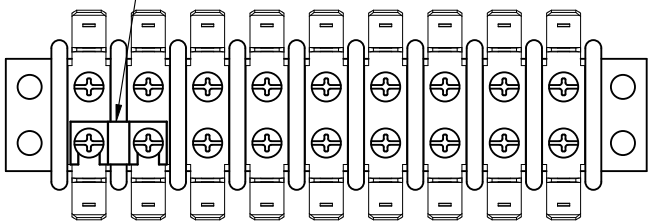


3-1546670-2

DOUBLE SIDED, DOUBLE HOLE
45° QC TAB, QTY 9


DOUBLE SIDED, DOUBLE HOLE
90° QC TAB, QTY 9

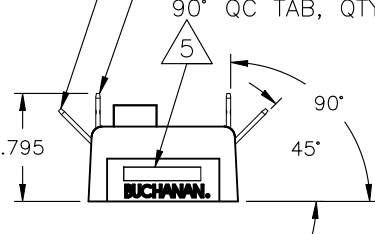

DOUBLE SIDED, DOUBLE HOLE
QC TAB, QTY 5

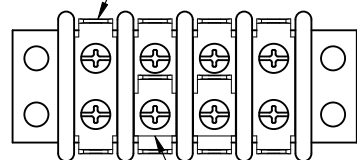


SINGLE SIDED, SINGLE HOLE
QC TAB, QTY 2

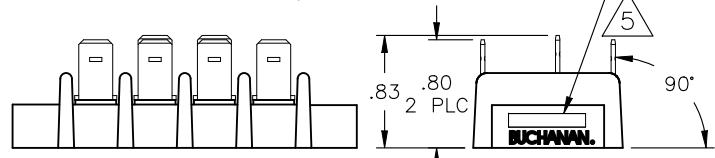


2-1546670-9

SINGLE SIDED, DOUBLE HOLE
QC TAB, QTY 6

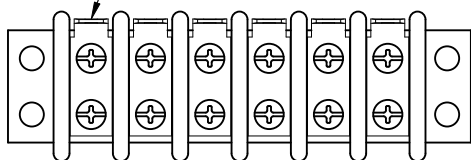



.250
TYP

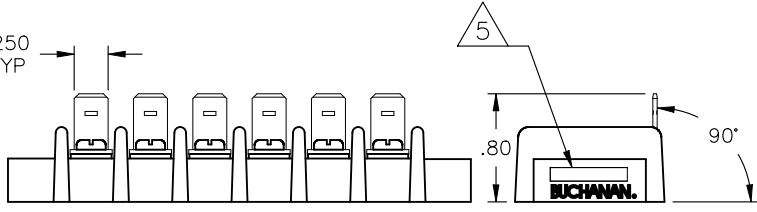

3-1546670-1

DOUBLE SIDED, DOUBLE HOLE
FLAT QC TAB, QTY 8.


JUMPER, QTY 2

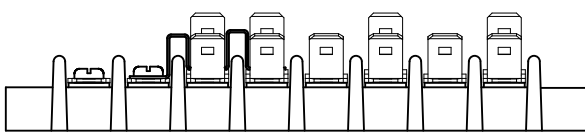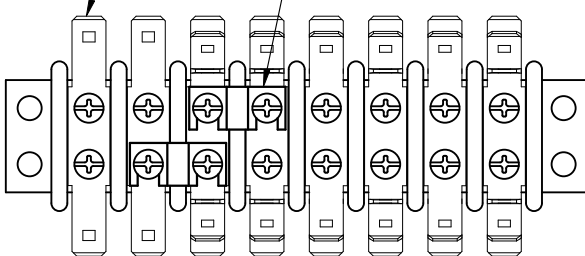


3-1546670-3

DOUBLE SIDED, DOUBLE HOLE
45° QC TAB, QTY 6


DOUBLE SIDED, DOUBLE HOLE
90° QC TAB, QTY 4

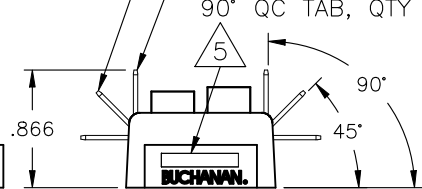

SINGLE SIDED, DOUBLE HOLE
QC TAB, QTY 18


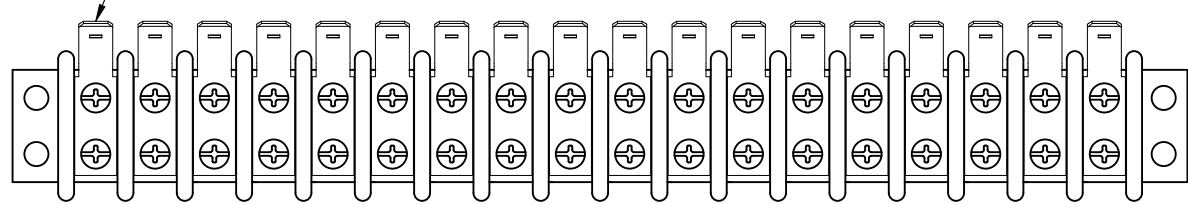


.250
TYP

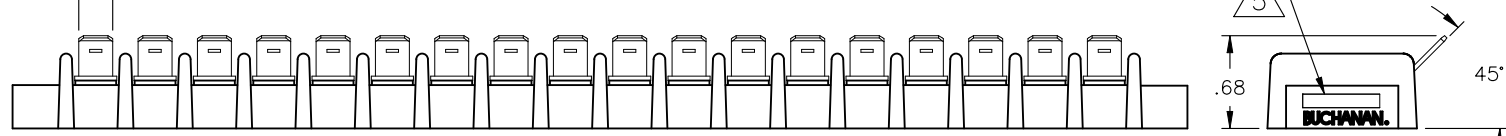

3-1546670-0

DOUBLE SIDED, DOUBLE HOLE
FLAT QC TAB, QTY 8.

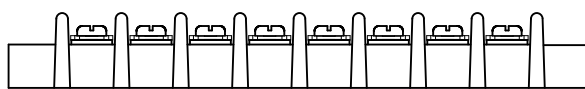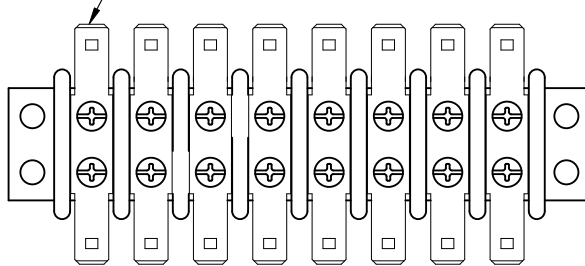

3-1546670-4

△6	11.764	12.110	26	2-1546670-6
△6	11.327	11.673	25	2-1546670-5
△6	10.90	11.236	24	2-1546670-4
△6	10.453	10.799	23	2-1546670-3
△6	10.016	10.362	22	2-1546670-2
△6	9.579	9.925	21	2-1546670-1
△6	9.142	9.488	20	3-1546670-7
	DIM B	DIM A	NO OF POS	PART NUMBER

THIS DRAWING IS A CONTROLLED DOCUMENT.

DWN S SCHEGEL 4/4/03

CHK C RICHARD 4/4/03

APVD C RICHARD 4/4/03

PRODUCT SPEC

APPLICATION SPEC

WEIGHT

CUSTOMER DRAWING

TE TE Connectivity Ltd.

DOUBLE ROW BARRIER STRIP W/ BINDING HD
SCREW, .437 SPACING

SIZE A2 CAGE CODE 00779 DRAWING NO C-1546670 RESTRICTED TO

SCALE NTS SHEET 2 OF 3 REV K19

REVISIONS					
P	LTR	DESCRIPTION	DATE	DWN	APVD
-	-	SEE SHEET 1	-	-	-

D

C

B

A

D



C

B

A



DOUBLE SIDED, DOUBLE HOLE
FLAT QC TAB, QTY 9.

JUMPER, QTY 1

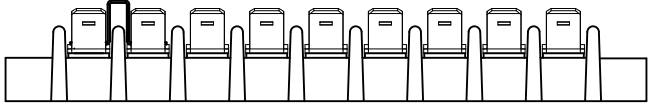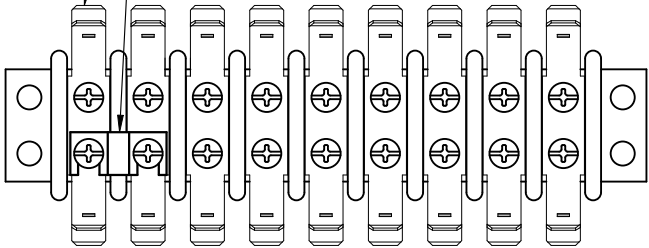


~~3-1546670-5~~



DOUBLE SIDED, DOUBLE HOLE
45° QC TAB, QTY 9

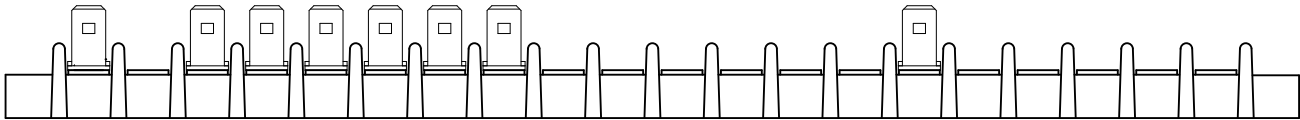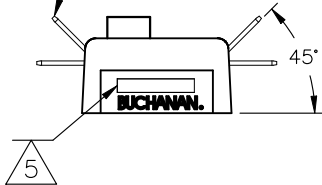



~~3-1546670-7~~

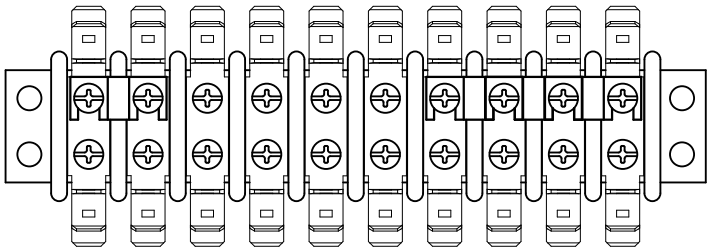

~~3-1546670-8~~

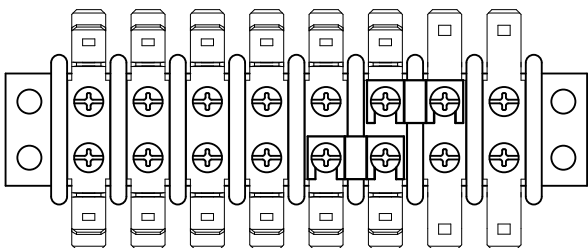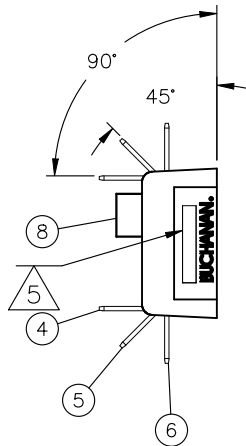


~~4-1546670-1~~

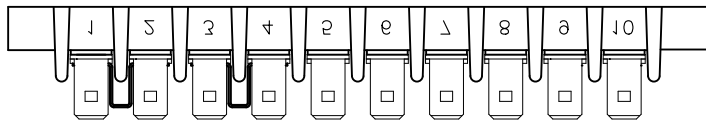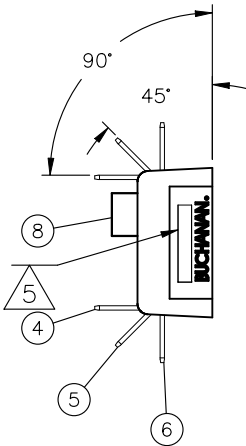


SINGLE SIDED, DOUBLE HOLE
45° QC TAB, QTY 10

SINGLE SIDED, DOUBLE HOLE
90° QC TAB, QTY 10



JUMPER, QTY 4

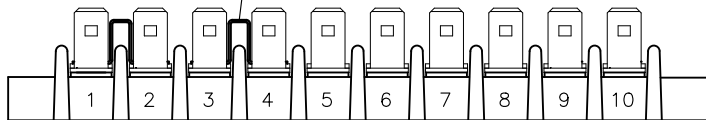


~~4-1546670-3~~

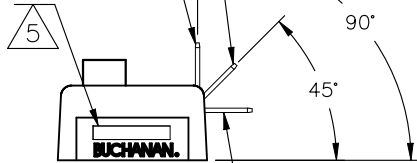

SINGLE SIDED, DOUBLE HOLE
FLAT QC TAB, QTY 10

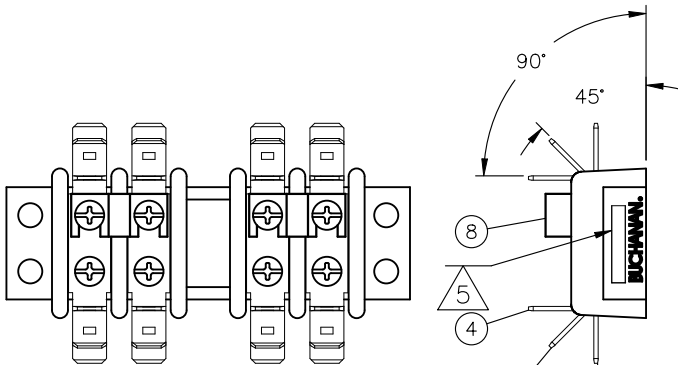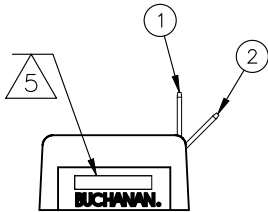

~~3-1546670-9~~

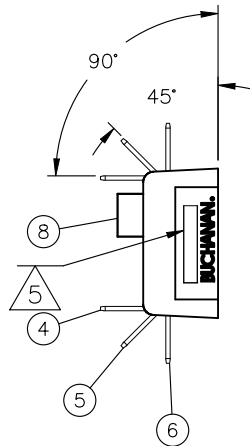

THIS DRAWING IS A CONTROLLED DOCUMENT.		DWN	S SCHEGEL	4/4/03	TE Connectivity Ltd.		
		CHK	C RICHARD	4/4/03			
		APVD	C RICHARD	4/4/03	NAME		
		PRODUCT SPEC			DOUBLE ROW BARRIER STRIP W/ BINDING HD SCREW, .437 SPACING		
		APPLICATION SPEC			SIZE	CAGE CODE	DRAWING NO
		WEIGHT			A2	00779	C-1546670
		CUSTOMER DRAWING			SCALE	SHEET	REV
					NTS	3 OF 3	K19