

PHYSICAL PROPERTIES:
HOUSING MATERIAL: THERMOPLASTIC, PC
FLAMABILITY: UL94V-0
COLOR: BLACK





TERMINAL:
TERMINALS: BRASS, TIN PLATED
SCREWS: 6-32 STEEL, NICKEL PLATED

MECHANICAL:
PITCH: .437
WIRE RANGE: 14-22 AWG
RECOMMENDED TIGHTENING
TORQUE: 12IN-LB

ELECTRICAL PROPERTIES:
MAX CURRENT: 25A
OPERATING VOLTAGE: 300V

ENVIRONMENTAL PROPERTIES:
OPERATING TEMP: -40°C TO 120°C

- 1 MARKED WITH WHITE INK APPROX AS SHOWN.
- 2 SEE FIGURE.
- 3 PRELIMINARY PART NUMBER.
- 4 TE LOGO LOCATED APPROXIMATE AREA SHOWN.
- 5 OBSOLETE

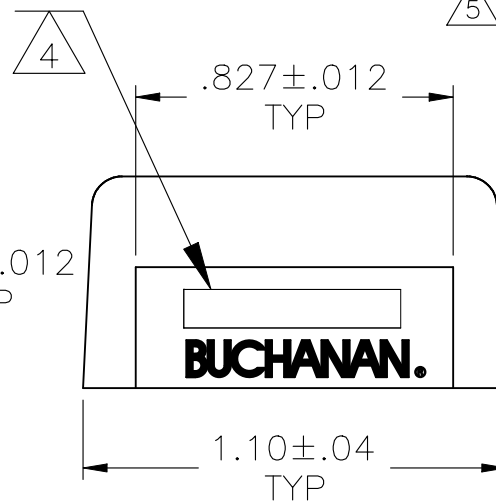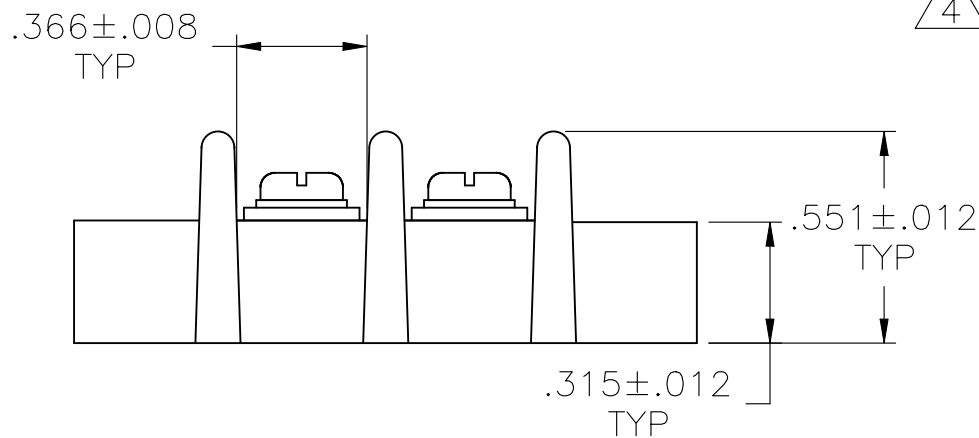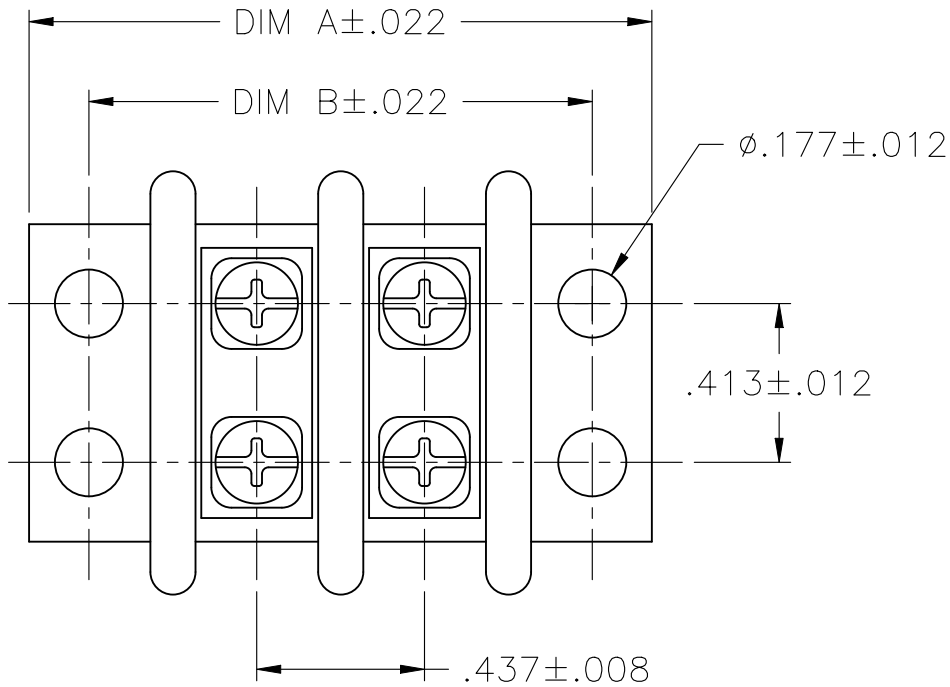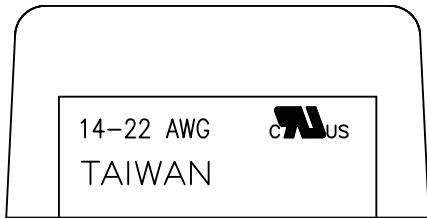


REVISIONS					
P	LTR	DESCRIPTION		DATE	APVD
	C15	PART STATUS CHANGE TO DISCONTINUNACE		01JUL2026	NS
5		11.764	12.110	26	2-1546671-6
5		11.327	11.673	25	2-1546671-5
5		10.90	11.236	24	2-1546671-4
5		10.453	10.799	23	2-1546671-3
5		10.016	10.362	22	2-1546671-2
5		9.579	9.925	21	2-1546671-1
		9.142	9.488	20	2-1546671-0
5		8.705	9.051	19	1-1546671-9
		8.268	8.614	18	1-1546671-8
5		7.831	8.177	17	1-1546671-7
5		7.394	7.740	16	3-1546671-4
		7.394	7.740	16	3-1546671-0
5	2	7.394	7.740	16	2-1546671-9
3	2	7.394	7.740	16	1-1546671-6
		6.957	7.303	15	1-1546671-5
5		6.520	6.866	14	3-1546671-3
5	2	6.520	6.866	14	2-1546671-8
		6.520	6.866	14	1-1546671-4
5		6.083	6.429	13	1-1546671-3
		5.646	5.992	12	1-1546671-2
5		5.209	5.555	11	1-1546671-1
		4.772	5.118	10	1-1546671-0
5	3	4.335	4.681	9	2-1546671-7
5		4.335	4.681	9	1546671-9
		3.898	4.244	8	1546671-8
		3.461	3.807	7	1546671-7
5	3	3.024	3.370	6	3-1546671-1
5		3.024	3.370	6	1546671-6
		2.587	2.933	5	1546671-5
		2.150	2.496	4	1546671-4
		1.713	2.059	3	1546671-3
		1.276	1.622	2	1546671-2
DIM B		DIM A		NO OF POS	PART NUMBER


THIS DRAWING IS A CONTROLLED DOCUMENT.		DWN	S SCHEGEL	4/4/03	TE Connectivity Ltd.		
		CHK	C RICHARD	4/4/03			
		APVD	C RICHARD	4/4/03	NAME		
		PRODUCT SPEC			DOUBLE ROW BARRIER STRIP W/ WIRE CLAMP, .437 SPACING		
		APPLICATION SPEC					
		WEIGHT			SIZE	CAGE CODE	DRAWING NO
		-			A3	00779	C-1546671
CUSTOMER DRAWING		SCALE		NTS	SHEET		1 OF 3
					REV		C15

REVISIONS



P	LTR	DESCRIPTION	DATE	DWN	APVD
	-	SEE SHEET 1	-	-	-

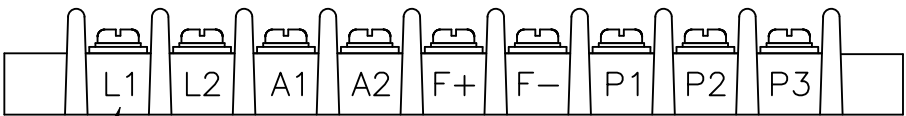

~~2-1546671-7~~

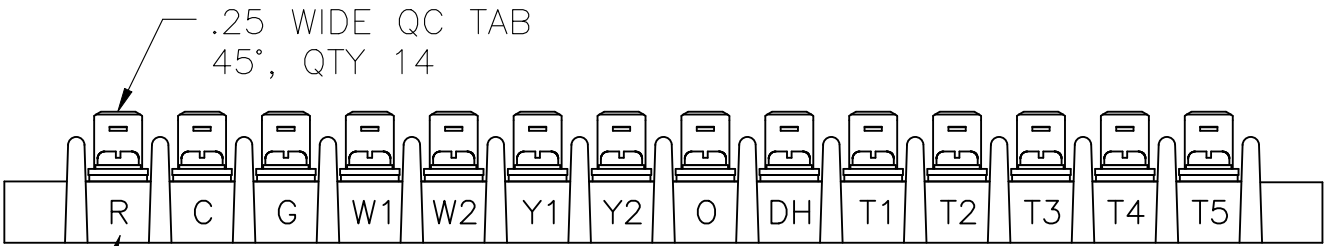

~~2-1546671-8, 3-1546671-3~~

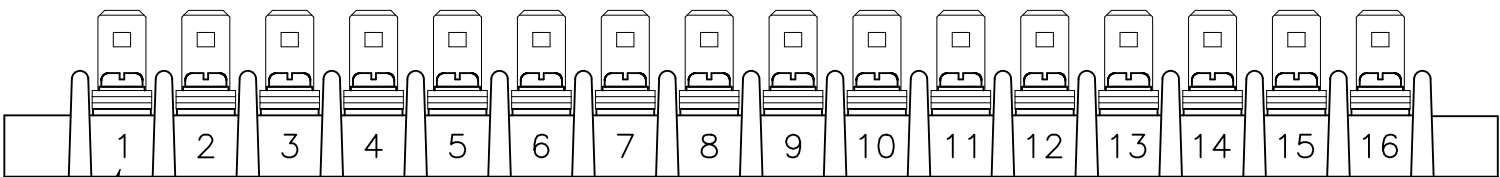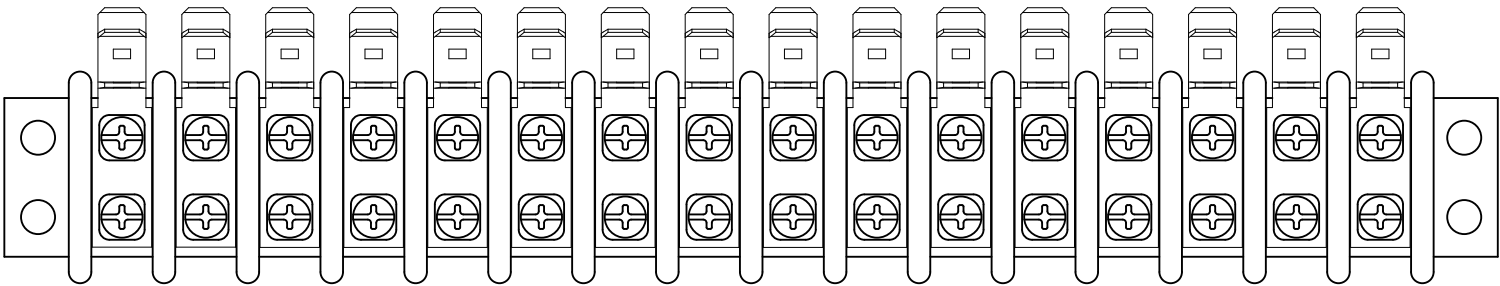

~~2-1546671-9~~





THIS DRAWING IS A CONTROLLED DOCUMENT.

DIMENSIONS: INCHES	TOLERANCES UNLESS OTHERWISE SPECIFIED:
	0 PLC ± - 1 PLC ± - 2 PLC ± .01 3 PLC ± .005 4 PLC ± - ANGLES ± 2°
MATERIAL	FINISH
-	-



DWN	S SCHEGEL	4/4/03
CHK	C RICHARD	4/4/03
APVD	C RICHARD	4/4/03
PRODUCT SPEC	-	
APPLICATION SPEC	-	
WEIGHT	-	
CUSTOMER DRAWING		

TE Connectivity Ltd.			
NAME DOUBLE ROW BARRIER STRIP W/ WIRE CLAMP, .437 SPACING			
SIZE	CAGE CODE	DRAWING NO	RESTRICTED TO
A3	00779	C-1546671	-
SCALE NTS		SHEET 2 OF 3	REV C15


REVISIONS					
P	LTR	DESCRIPTION	DATE	DWN	APVD
	-	SEE SHEET 1	-	-	-

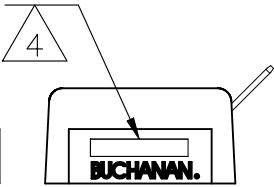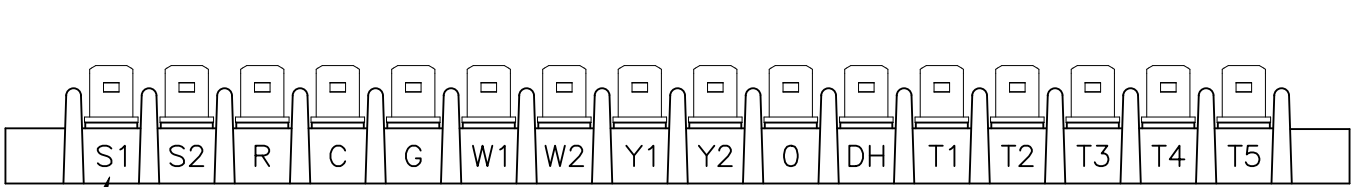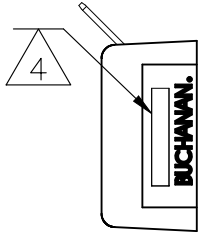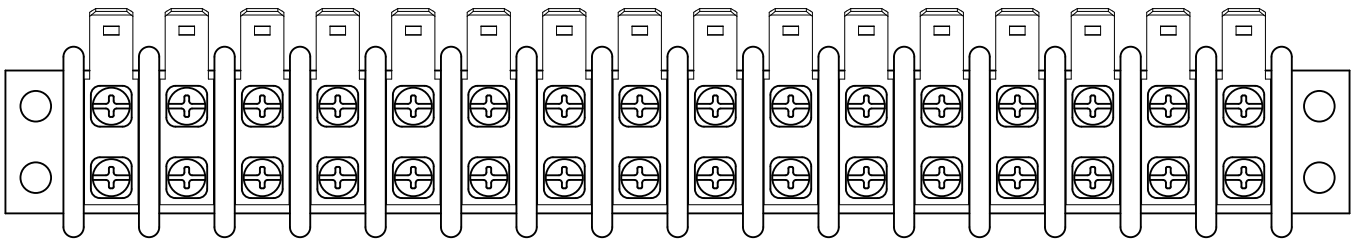

3-1546671-0, 3-1546671-4

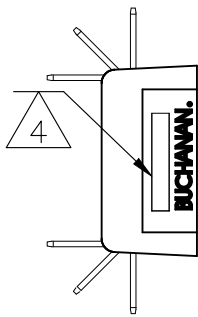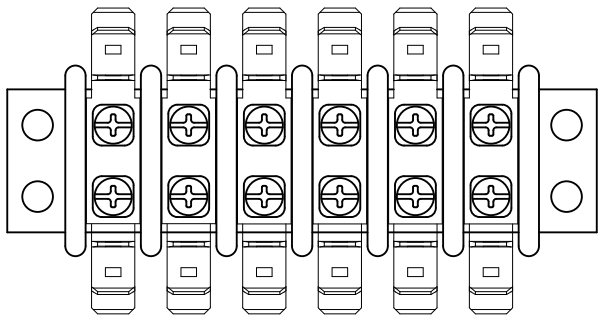

3-1546671-1

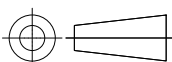THIS DRAWING IS A CONTROLLED DOCUMENT.		DWN S SCHEGEL	4/4/03	TE Connectivity Ltd.				
		CHK C RICHARD	4/4/03					
DIMENSIONS: INCHES	TOLERANCES UNLESS OTHERWISE SPECIFIED:	APVD C RICHARD	4/4/03	NAME DOUBLE ROW BARRIER STRIP W/ WIRE CLAMP, .437 SPACING				
		PRODUCT SPEC —						
	0 PLC ± — 1 PLC ± — 2 PLC ± .01 3 PLC ± .005 4 PLC ± — ANGLES ± 2'	APPLICATION SPEC —		SIZE	CAGE CODE	DRAWING NO	RESTRICTED TO	
		WEIGHT —		A3	00779	C-1546671	—	
MATERIAL —	FINISH —	CUSTOMER DRAWING				SCALE NTS	SHEET 3 OF 3	REV C15