
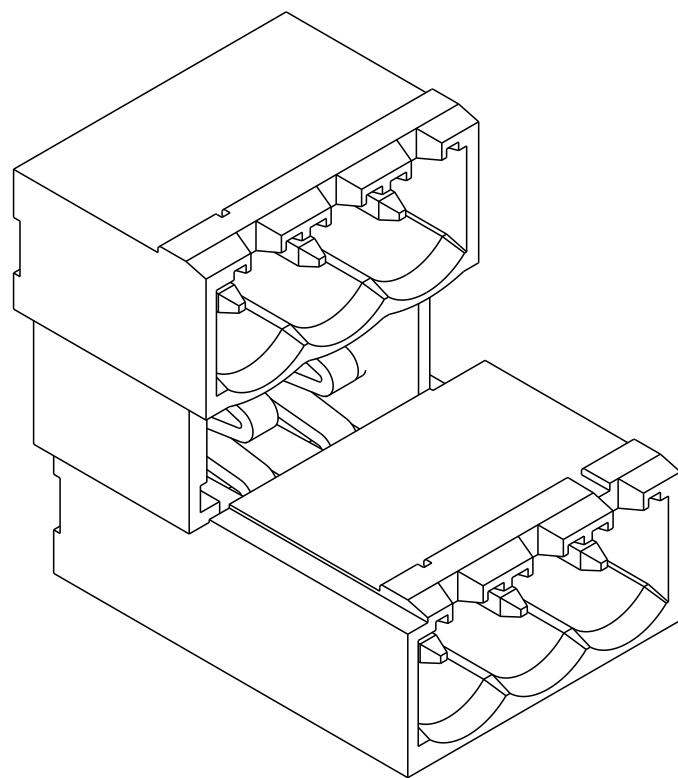



Figure 1: Typical cross section of the bridge deck. The diagram shows a cross-section of a bridge deck with various dimensions. The total width is 5.08 m with a tolerance of +0.05/-0.10 m. The deck is divided into sections with a width of 1.00 m and a tolerance of ±0.02 m. The deck is supported by a central pier and two side piers. The deck is shown with a top surface and a bottom surface. The dimensions are given in meters (m).

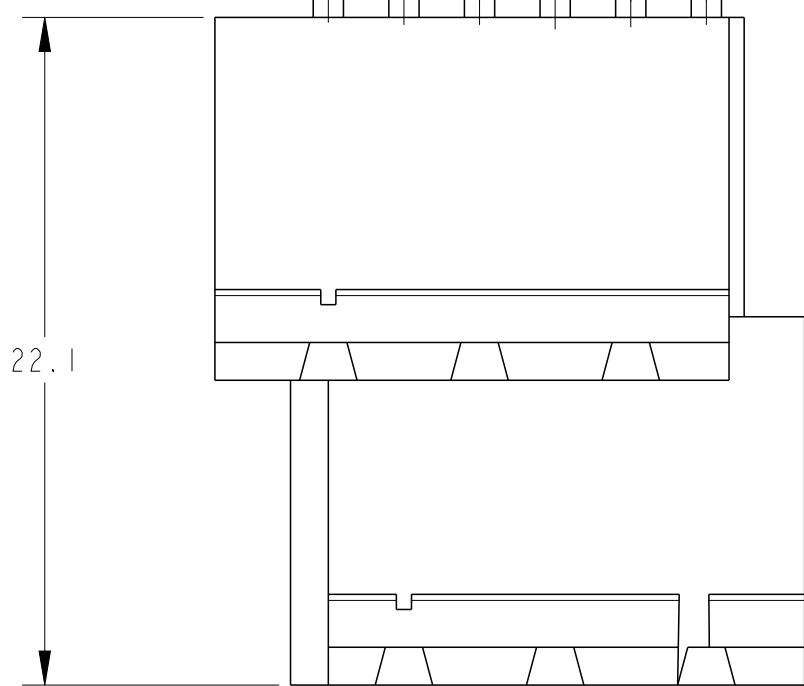



264065-3 AS SHOWN

- ① MATERIALS AND FINISH:
HOUSING: HIGH TEMPERATURE POLYAMIDE, UL 94-V0, COLOR GREEN.
TERMINAL: COPPER ALLOY, TIN PLATED.
2. SUITABLE FOR 1.6-2.4mm PC BOARD THK.
3. ELECTRICAL
RATED VOLTAGE : 300 V
RATED CURRENT : 12 A
CONTACT RESISTANCE : < 15 mΩ
INSULATION RESISTANCE: > 1000 MΩ (500V DC)
4. OPERATING TEMPERATURE RANGE: -40°C TO +110°C
5. P/N FROM 284065-4 TO 2-284065-5 ARE OBTAINED
BY ASSEMBLING DIFFERENT MONOLITHIC MODULES
CHOSEN AMONG: 284065-2 AND 284065-3, IN ORDER
TO REALIZE THE DESIRED NO. OF WAYS.

- 6 MODULES AND KEYS TO BE GLUED IN PLACE.
- 7 NON CUMULATIVE TOLERANCE

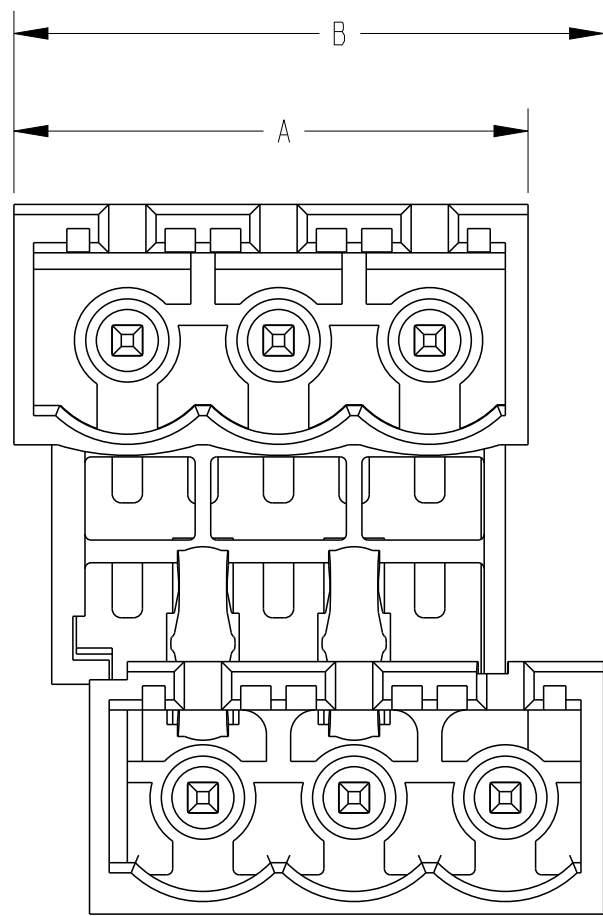


RECOMMENDED PC BOARD LAYOUT

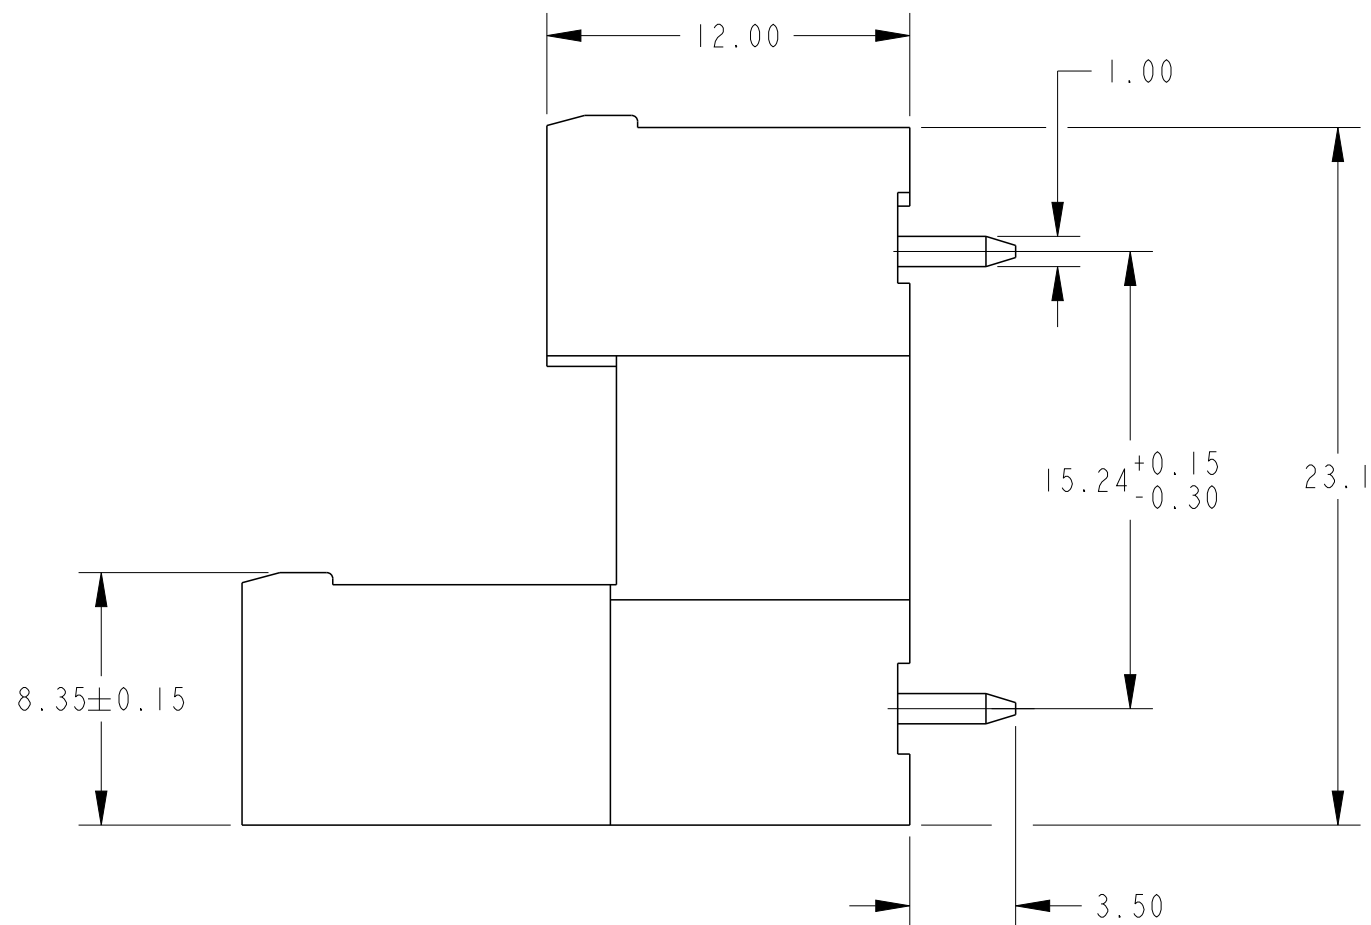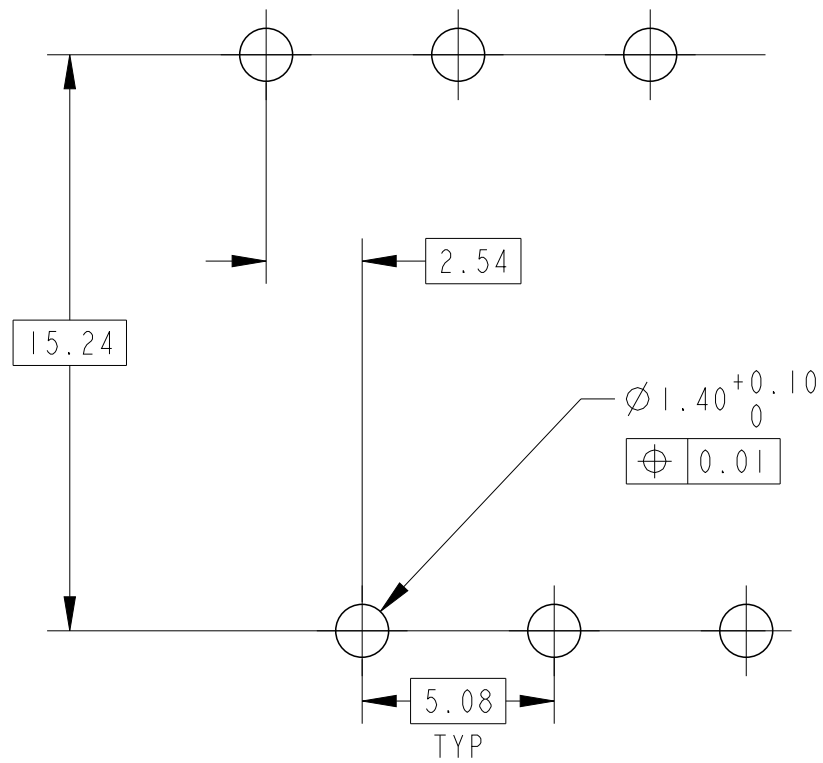


	OBSOLETE	0.6	± 0.40	108.44	110.94	21	3-284065-3
	OBSOLETE	0.4	± 0.25	77.96	80.46	15	3-284065-2
		0.6	± 0.40	83.08	85.58	16	3-284065-1
			± 0.50	123.68	126.18	24	3-284065-0
	OBSOLETE			123.68	126.18	24	2-284065-9
			± 0.40	93.20	95.70	18	2-284065-8
	OBSOLETE			83.08	85.58	16	2-284065-7
	OBSOLETE	0.4	± 0.25	62.72	65.22	12	2-284065-6
	OBSOLETE	0.6	± 0.50	128.80	131.30	25	2-284065-5
	OBSOLETE			123.68	126.18	24	2-284065-4
	OBSOLETE		± 0.40	118.64	121.14	23	2-284065-3
	OBSOLETE			113.56	116.06	22	2-284065-2
	OBSOLETE			108.44	110.94	21	2-284065-1
	OBSOLETE			103.40	105.90	20	2-284065-0
	OBSOLETE			98.32	100.82	19	1-284065-9
	OBSOLETE			93.20	95.70	18	1-284065-8
	OBSOLETE			88.16	90.66	17	1-284065-7
	OBSOLETE			83.08	85.58	16	1-284065-6
	OBSOLETE	0.4	± 0.25	77.96	80.46	15	1-284065-5
	OBSOLETE			72.92	75.42	14	1-284065-4
	OBSOLETE			67.84	70.34	13	1-284065-3
	OBSOLETE			62.72	65.22	12	1-284065-2
	OBSOLETE			57.68	60.18	11	1-284065-1
	OBSOLETE			52.60	55.10	10	1-284065-0
		0.3	± 0.20	47.48	49.98	9	284065-9
				42.44	44.94	8	284065-8
				37.36	39.86	7	284065-7
				32.24	34.74	6	284065-6
				27.20	29.70	5	284065-5
				22.16	24.66	4	284065-4
		0.1	± 0.15	17.00	19.50	3	284065-3
				12.00	14.50	2	284065-2
		CURVATURE MAX DIM "C" (SHEET 2)	DIM "A" TOL	DIM "A"	DIM "B"	POS	PART NUMBER

THIS DRAWING IS A CONTROLLED DOCUMENT.		DWN 07MAR2008 S SCHLEGE		 TE Connectivity	
		CHK 03JUL2008 C RICHARD			
DIMENSIONS:		APVD 03JUL2008 C RICHARD		NAME TERMINAL BLOCK, MULTIPLE HEADER. 180 DEGREE, CLOSED ENDS, 5.08mm PITCH	
mm		PRODUCT SPEC -			
		TOLERANCES UNLESS OTHERWISE SPECIFIED: 0 PLC ± 1 PLC ±0.3 2 PLC ±0.25 3 PLC ± 4 PLC ± ANGLES ±°		APPLICATION SPEC 114-20079	
MATERIAL		FINISH		SIZE	RESTRICTED TO
				CAGE CODE A2 00779	DRAWING NO C=284065
CUSTOMER DRAWING				SCALE	REV
				5:1	1 OF 4
					F2


REVISIONS					
P	LTR	DESCRIPTION	DATE	DWN	APVD
	-	SEE SHEET 1	-	-	-

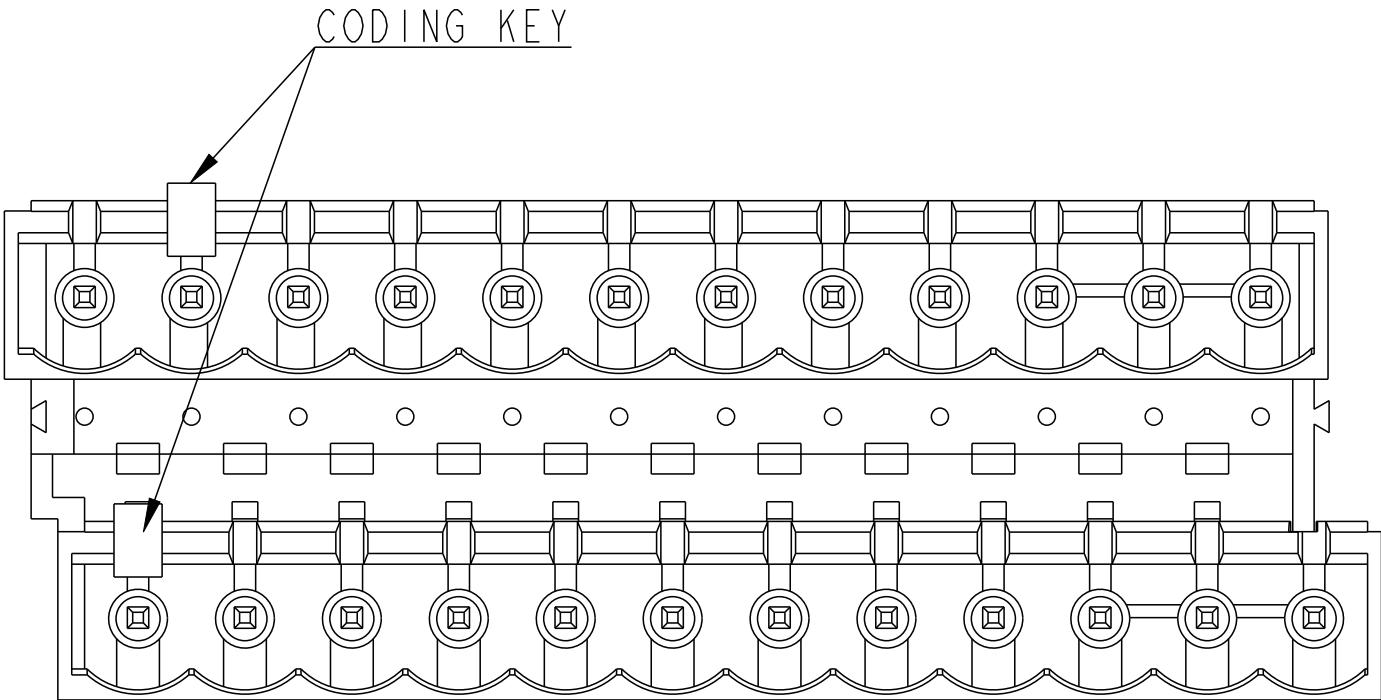


~~2-284065-6~~ IS OBSOLETE

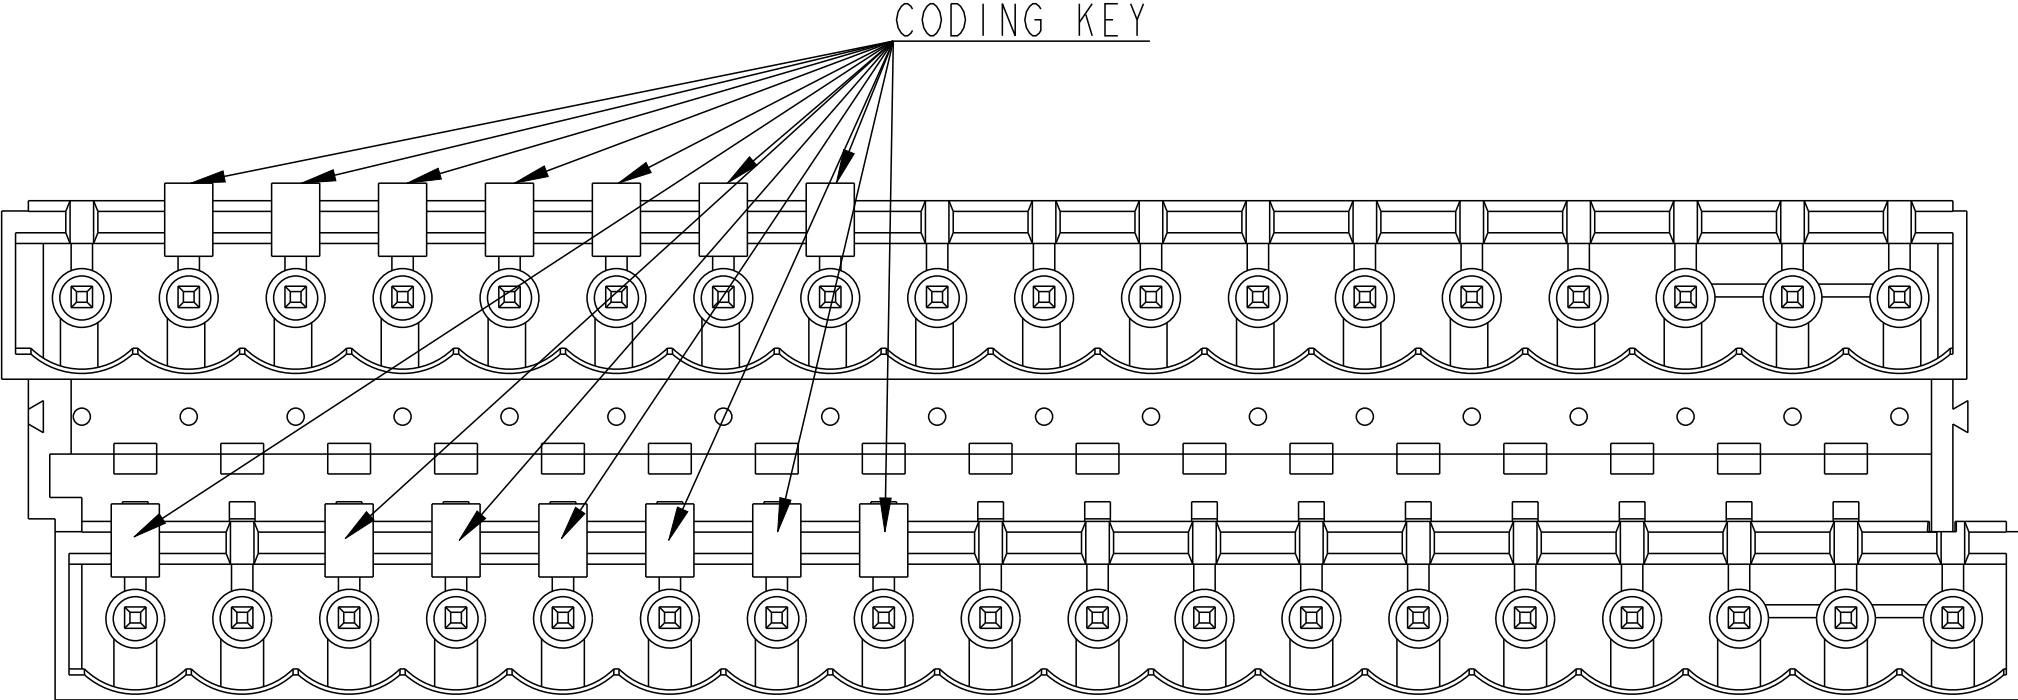


~~2-284065-9~~ IS OBSOLETE

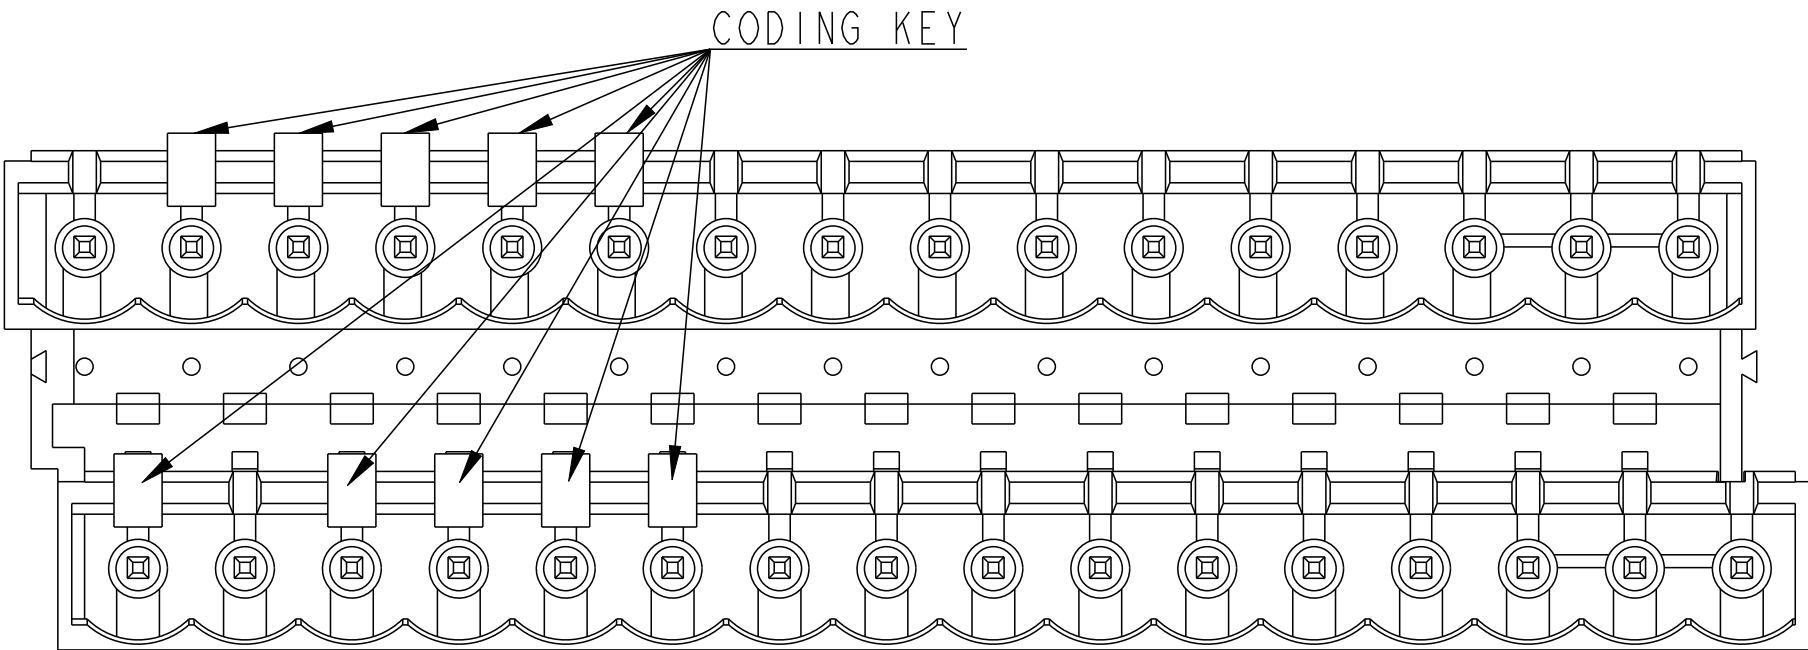

~~2-284065-7~~ IS OBSOLETE

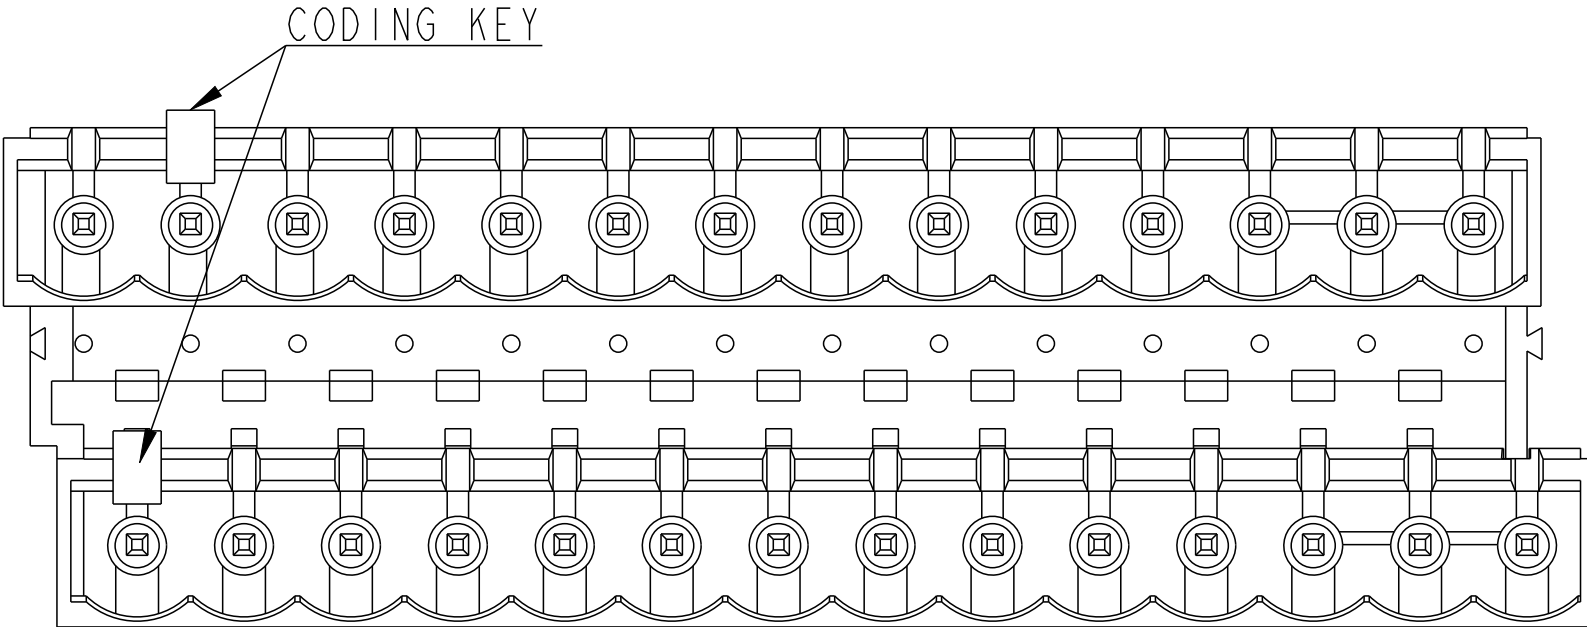


2-284065-8

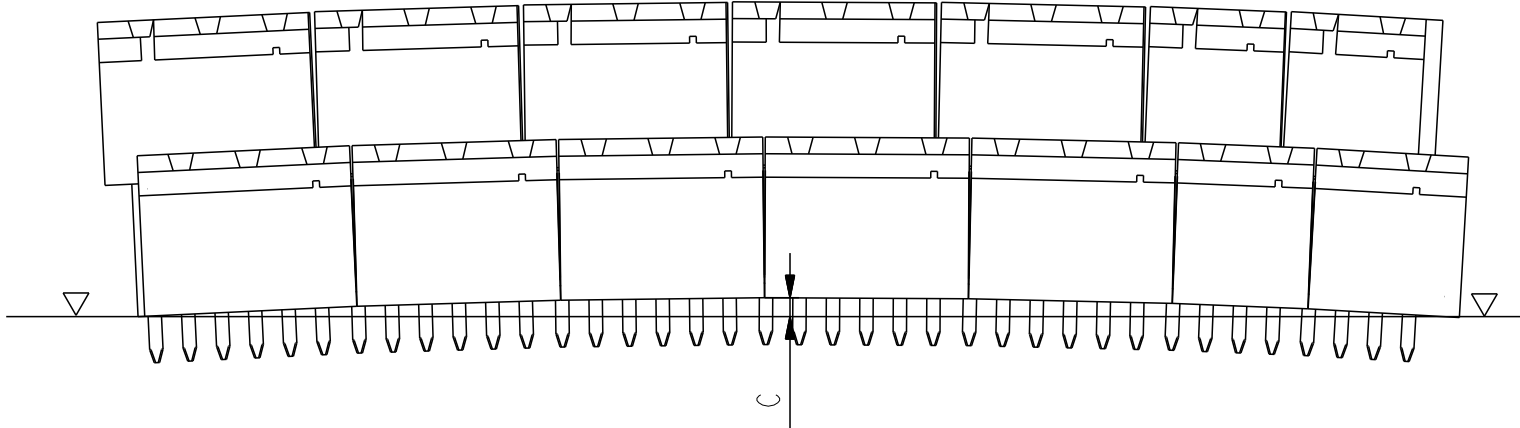


THIS DRAWING IS A CONTROLLED DOCUMENT.		DWN S. SCHLEGEL CHK C. RICHARD APVD C. RICHARD	07MAR2008 03JUL2008 03JUL2008	 TE Connectivity	
DIMENSIONS: mm	TOLERANCES UNLESS OTHERWISE SPECIFIED: 0 PLC ± 1 PLC ±0.3 2 PLC ±0.25 3 PLC ± 4 PLC ± ANGLES ±2° FINISH	PRODUCT SPEC -	APPLICATION SPEC 114-20079		
MATERIAL		WEIGHT -	CUSTOMER DRAWING	NAME TERMINAL BLOCK, MULTIPLE HEADER. 180 DEGREE, CLOSED ENDS, 5.08mm PITCH	RESTRICTED TO -
				SIZE A2	CAGE CODE 00779
				DRAWING NO C-284065	REV E2
				SCALE 5:1	SHEET 2 OF 4


REVISIONS					
P	LTR	DESCRIPTION	DATE	DWN	APVD
	-	SEE SHEET I	-	-	-

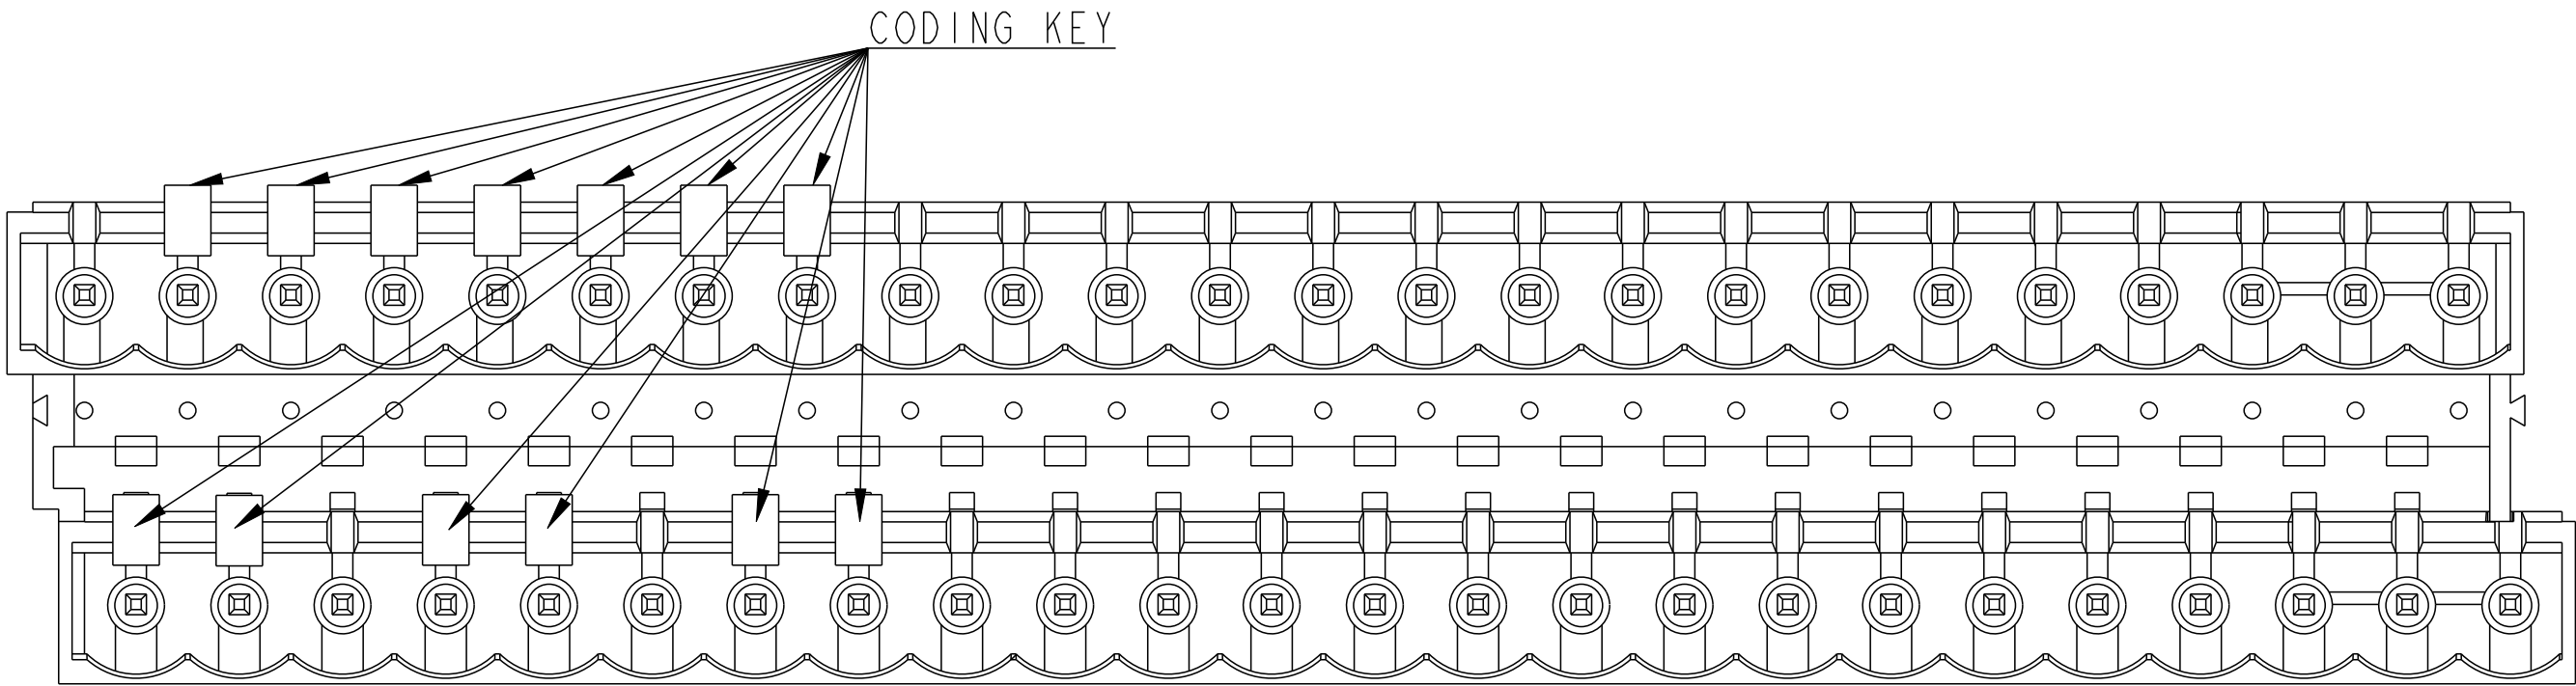


3-284065-0

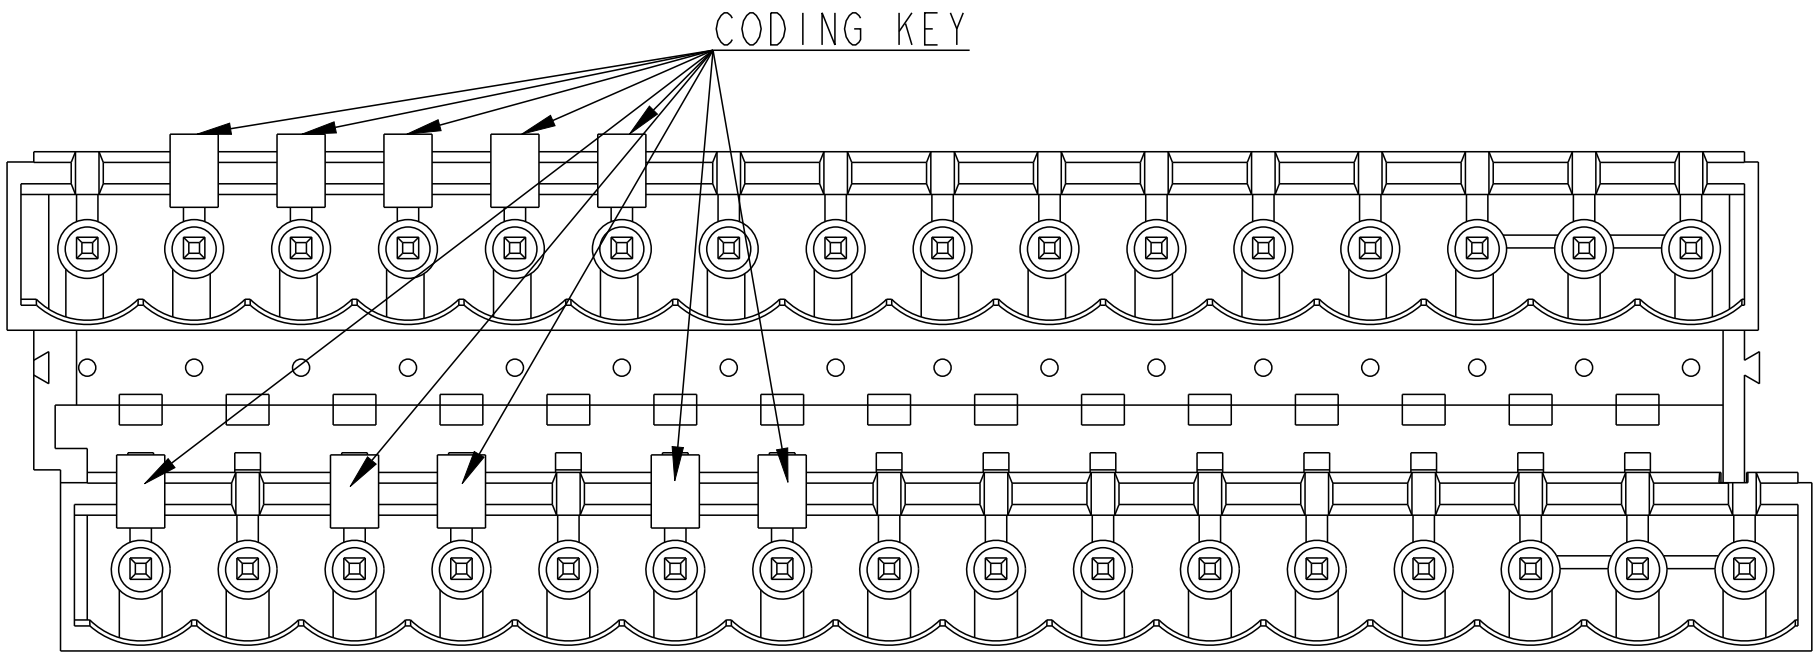


3-284065-1

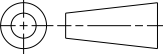THIS DRAWING IS A CONTROLLED DOCUMENT.		DWN S SCHLEGEL 07MAR2008	 TE Connectivity			
DIMENSIONS: mm		CHK C RICHARD 03JUL2008				
		APVD C RICHARD 03JUL2008	NAME TERMINAL BLOCK, MULTIPLE HEADER. 180 DEGREE, CLOSED ENDS, 5.08mm PITCH			
		PRODUCT SPEC -	SIZE A2	CAGE CODE 00779	DRAWING NO C-284065	RESTRICTED TO -
TOLERANCES UNLESS OTHERWISE SPECIFIED: 0 PLC ± 1 PLC ±0.3 2 PLC ±0.25 3 PLC ± 4 PLC ± ANGLES ±° FINISH		APPLICATION SPEC 114-20079	SCALE 5:1			
MATERIAL		WEIGHT -	SHEET 3 OF 4			
CUSTOMER DRAWING			REV E2			


REVISIONS					
P	LTR	DESCRIPTION	DATE	DWN	APVD
	-	SEE SHEET I	-	-	-

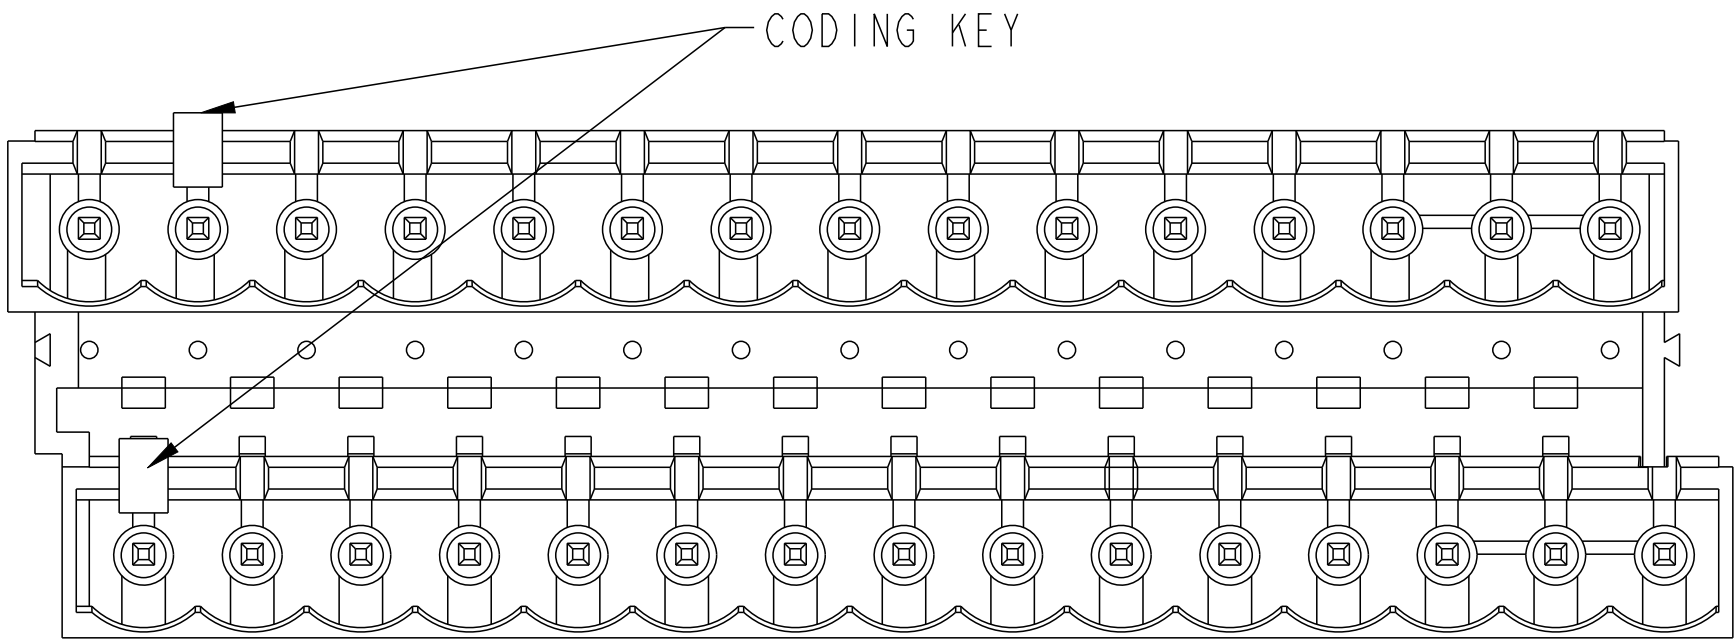

~~3-284065-2~~ IS OBSOLETE

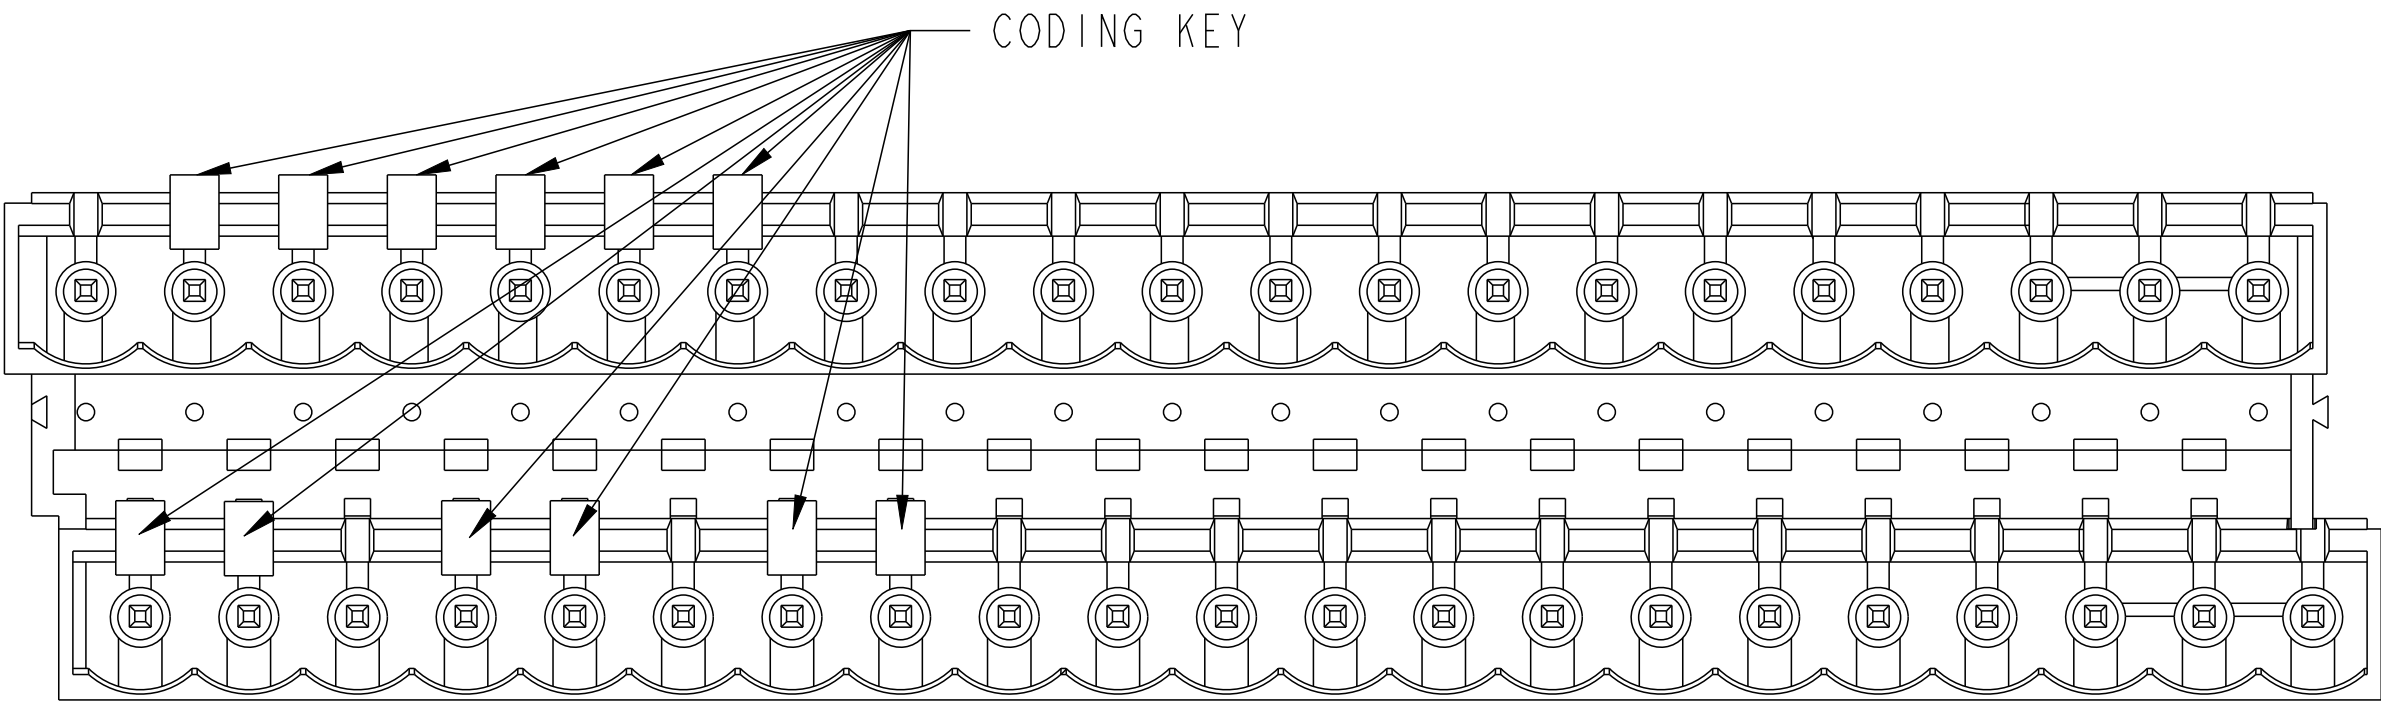

~~3-284065-3~~ IS OBSOLETE

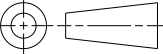THIS DRAWING IS A CONTROLLED DOCUMENT.		DWN S. SCHLEGEL 07MAR2008	 TE Connectivity			
DIMENSIONS: mm		CHK C. RICHARD 03JUL2008				
		APVD C. RICHARD 03JUL2008	NAME TERMINAL BLOCK, MULTIPLE HEADER. 180 DEGREE, CLOSED ENDS, 5.08mm PITCH			
		PRODUCT SPEC -	SIZE A2	CAGE CODE 00779	DRAWING NO C-284065	RESTRICTED TO -
TOLERANCES UNLESS OTHERWISE SPECIFIED: 0 PLC ± 1 PLC ±0.3 2 PLC ±0.25 3 PLC ± 4 PLC ± ANGLES ±2° FINISH		APPLICATION SPEC 114-20079	SCALE 5:1			
MATERIAL		WEIGHT -	SHEET 4 OF 4			
CUSTOMER DRAWING			REV E2			