

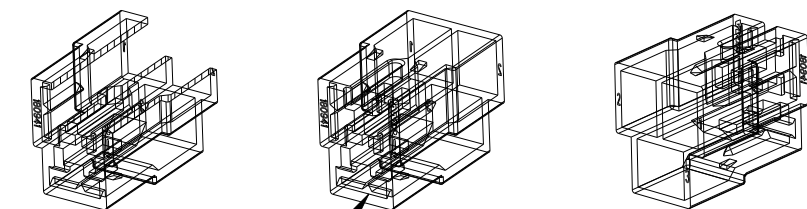
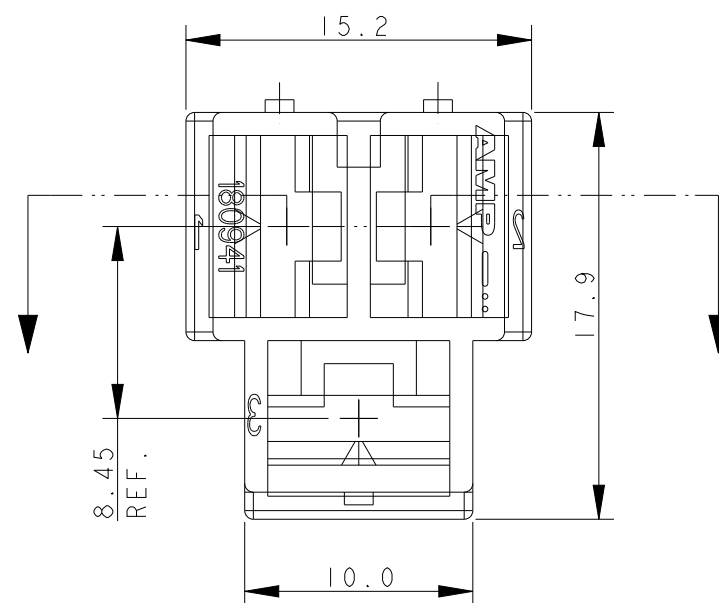


| P | LTR | DESCRIPTION               | DATE      | DWN | APVD |
|---|-----|---------------------------|-----------|-----|------|
|   | P7  | REVISED PER ECO-11005140  | 30MAR11   | RK  | HMR  |
|   | P8  | REVISED PER ECR-21-101990 | 19APR2021 | SS  | EW   |
|   |     |                           |           |     |      |
|   |     |                           |           |     |      |

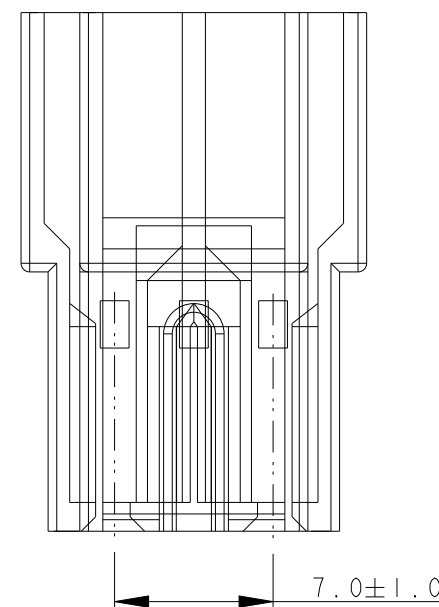


TIPICA CAVITA' PER TERMINALE TE AMP  
(TYPICAL CAVITY FOR TE AMP CONTACT


SCALE 1:1

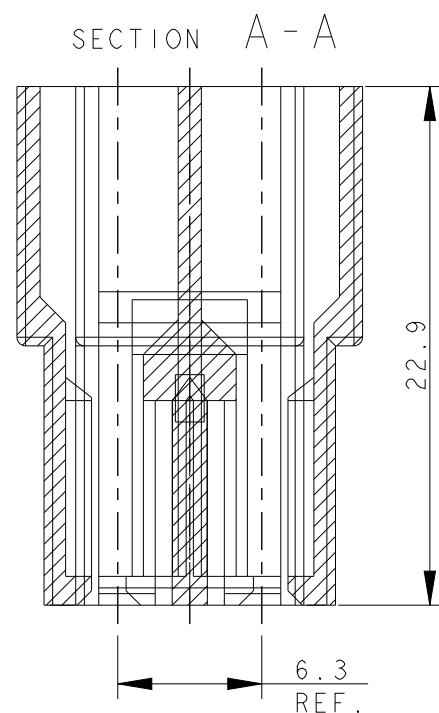

- 1 PA 6.6 UNFILLED, UL 94-V2.
- 2 PA 6 UNFILLED, GLOW WIRE TEST AT 750°C
- 3 NON ANCORA RILASCIATO IN PRODUZIONE  
(NOT YET RELEASED FOR PRODUCTION)
- 4 OBSOLETE PARTS: OBSOLETE CIS STREAMLINING  
PER D. RENAUD/D. SINISI
- 5 INTERNAL FLASH INSIDE CAVITY (THIN AND FLEXIBLE  
THAT DO NOT COME OFF) ACCEPTABLE UP TO 0.15 mm.  
EXTERNAL FLASH ACCEPTABLE UP TO 0.4 mm

|   |      |                    |   |                         |       |
|---|------|--------------------|---|-------------------------|-------|
| 4 |      | NATURALE (NATURAL) | 2 | 2-180941-0              | P     |
|   |      | NATURALE (NATURAL) |   | <del>1-180941-0</del>   | O     |
| 4 |      | ARANCIONE (ORANGE) | 1 | 0-180941-9              | O     |
|   |      | VIOLA (VIOLET)     |   | 0-180941-8              | O     |
|   |      | MARRONE (BROWN)    |   | <del>0-180941-6</del>   | P     |
|   |      | NERO (BLACK)       |   | 0-180941-5              | P     |
|   |      | GIALLO (YELLOW)    |   | 0-180941-4              | O     |
| 4 |      | BLU (BLUE)         |   | 0-180941-3              | O     |
|   |      | VERDE (GREEN)      |   | 0-180941-2              | O     |
|   |      | ROSSO (RED)        |   | <del>0-180941-1</del>   | P     |
|   |      | NATURALE (NATURAL) |   | 0-180941-0              | P     |
|   | NOTE | COLORE<br>(COLOUR) |   | MATERIALE<br>(MATERIAL) | P / N |

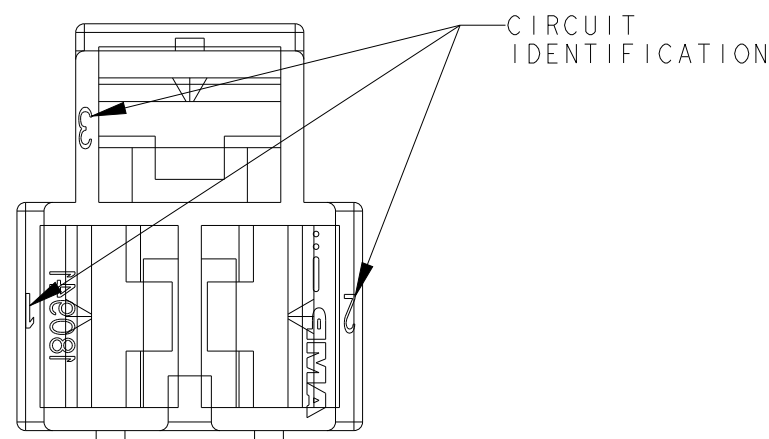
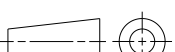
|                                                                                       |  |                                           |  |                                                              |  |                    |                        |
|---------------------------------------------------------------------------------------|--|-------------------------------------------|--|--------------------------------------------------------------|--|--------------------|------------------------|
| THIS DRAWING IS A CONTROLLED DOCUMENT.                                                |  | DWN<br>H. YAALI                           |  | 24JUL2002                                                    |  | TE Connectivity    |                        |
| DIMENSIONS:<br>mm                                                                     |  | TOLERANCES UNLESS<br>OTHERWISE SPECIFIED: |  | CHK<br>C. TARTARI                                            |  | TE                 |                        |
|  |  | APVD<br>-                                 |  | NAME<br>FASTIN-FASTON CONN. 6.3 MM<br>SR. REC HSG 3 WAY<br>- |  |                    |                        |
|                                                                                       |  | PRODUCT SPEC<br>108-20020                 |  |                                                              |  |                    |                        |
| 0 PLC ±-<br>1 PLC ±0.3<br>2 PLC ±-<br>3 PLC ±-<br>4 PLC ±-<br>ANGLES ±2°              |  | APPLICATION SPEC<br>-                     |  | SIZE<br>A3                                                   |  | CAGE CODE<br>00779 | DRAWING NO<br>C-180941 |
| MATERIAL<br>SEE TABLE<br>material_2                                                   |  | FINISH<br>-                               |  | WEIGHT<br>2.3 g                                              |  | RESTRICTED TO      |                        |
| finish_spec_2                                                                         |  | CUSTOMER DRAWING                          |  |                                                              |  | SCALE<br>3:1       | SHEET<br>1 OF 1        |
|                                                                                       |  |                                           |  |                                                              |  | REV<br>P8          |                        |