

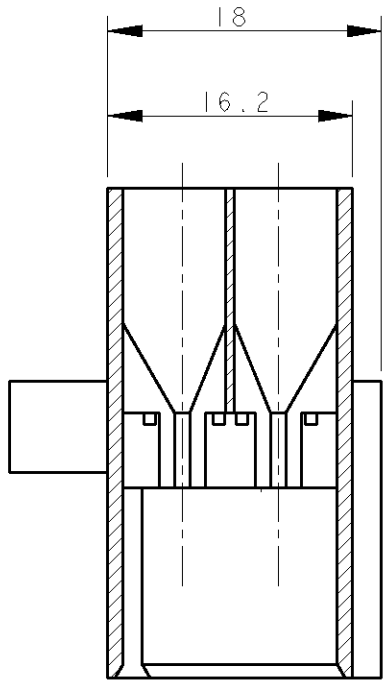
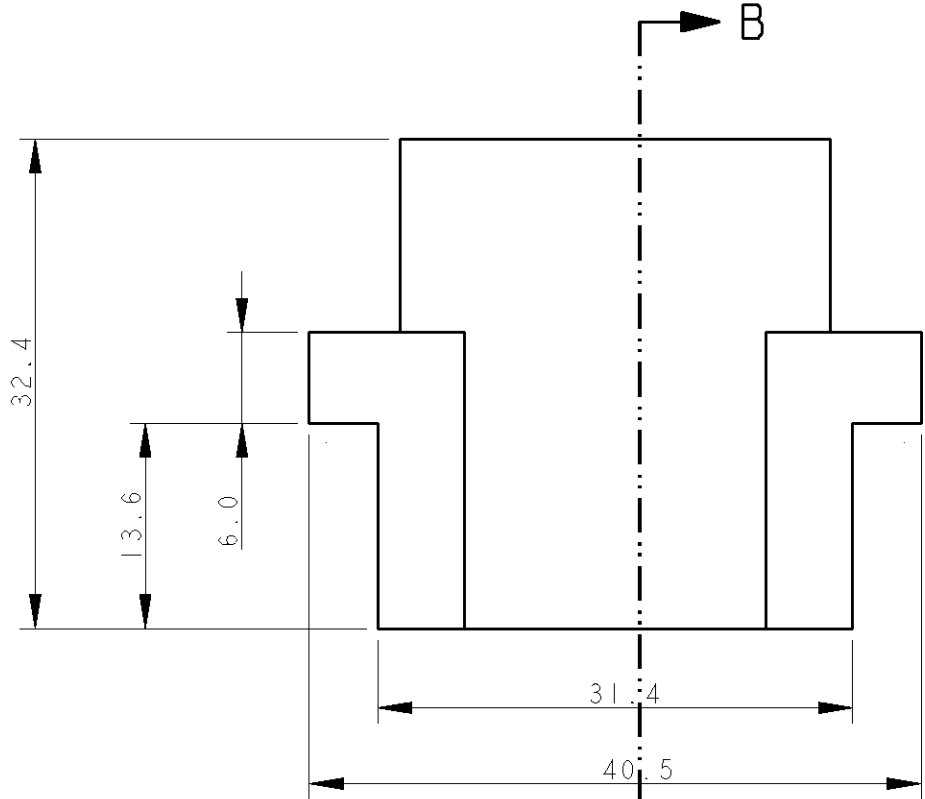


| LOC | DIST | REVISIONS |     |                             |         |          |
|-----|------|-----------|-----|-----------------------------|---------|----------|
|     |      | P         | LTR | DESCRIPTION                 | DATE    | DWN APVD |
|     | -    |           | AD3 | CORRECTED NOTE 1            | 10OCT06 | HY GT    |
|     |      |           | AD4 | REVISED PER - ECO-09-026346 | 26NOV09 | KK AEG   |

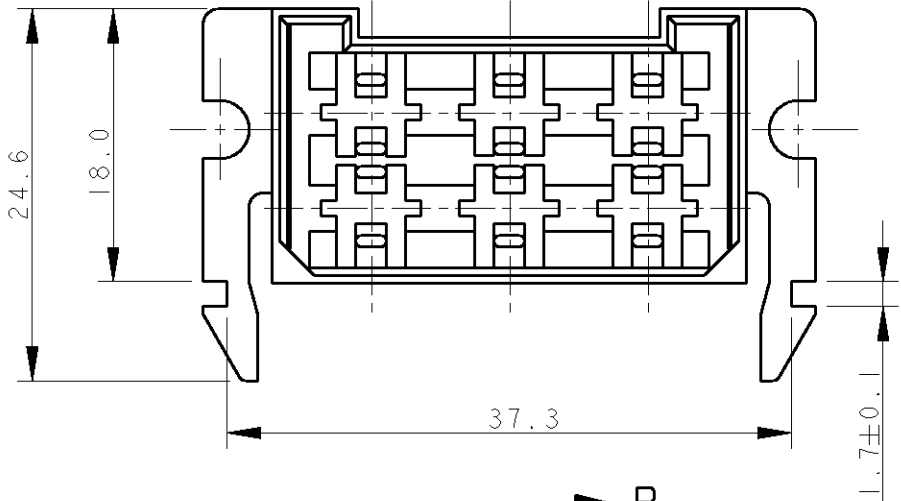

SECTION B - B

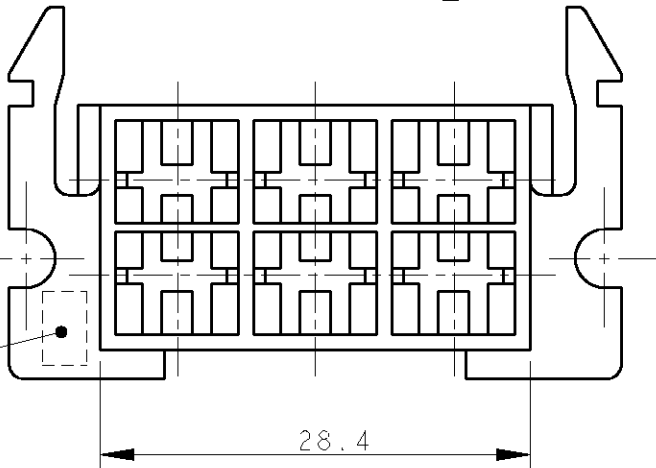

- ⚠ MATERIALE CON GWFI A 850°C  
"GWFI AT 850°C MATERIAL"
- ⚠ OBSOLETE PARTS: OBSOLETE CIS STREAMLINING  
PER D.RENAUD/D.SINISI

OBSOLETE  
⚠ 2

|                    |                           |                                         |      |
|--------------------|---------------------------|-----------------------------------------|------|
| NERO (BLACK)       | ⚠                         | 180948-9                                | AD   |
| NEUTRO (CLEAR)     | ⚠                         | 180948-8                                | AD   |
| GRIGIO (GRAY)      | POLYAMIDE 6.6<br>(PA 6.6) | <del>180948-7</del>                     | AD   |
| GIALLO (YELLOW)    |                           | <del>180948-4</del>                     | AD   |
| ROSSO (RED)        |                           | 180948-1                                | AD   |
| NEUTRO (CLEAR)     |                           | 180948-0                                | AD   |
| COLORE<br>(COLOUR) | MATERIALE<br>(MATERIAL)   | NUMERO DISEGNO AMP<br>(AMP PART NUMBER) | REV. |

|   |   |                             |   |                    |                        |
|---|---|-----------------------------|---|--------------------|------------------------|
| THIS DRAWING IS A CONTROLLED DOCUMENT FOR AMP INCORPORATED.<br>IT IS SUBJECT TO CHANGE AND THE CONTROLLING ENGINEERING<br>ORGANIZATION SHOULD BE CONTACTED FOR THE LATEST REVISION. |   | DWN<br>R. FABRIS<br>16APR99 | <b>AMP</b><br>AMP Italia S.p.A.<br>C.so F.lli Cervi 15 Collegno (TO)   |                    |                        |
| DIMENSIONS:<br>mm   |   | CHK<br>C. TARTARI           |   |                    |                        |
|   | TOLERANCES UNLESS<br>OTHERWISE SPECIFIED:<br><br>0 PLC            ±-<br>1 PLC            ±0.4<br>2 PLC            ±-<br>3 PLC            ±-<br>4 PLC            ±-<br>ANGLES           ±0.2 | APVD<br>-                   | NAME<br>FASTIN-FASTON(*) .250" Sr.<br>CONNETTORE PORTA MASCHI A 6 VIE<br>con lancette di aggancio<br><br>(6 WAY FASTIN-FASTON TAB HOUSING WITH LOCKING EARS, .250" SR.) |                    |                        |
|   |   | PRODUCT SPEC<br>108-20020   |   |                    |                        |
| MATERIAL<br><br>SEE TABLE   | FINISH<br>-   | APPLICATION SPEC<br>-       | SIZE<br>A3   | CAGE CODE<br>00779 | DRAWING NO<br>C-180948 |
|   |   | WEIGHT<br>-                 |   |                    |                        |
|   |   | CUSTOMER DRAWING            |   |                    | SCALE<br>2:1           |

(\*) TRADEMARK OF AMP INCORPORATED

4

3

2

1

THIS DRAWING IS UNPUBLISHED.

RELEASED FOR PUBLICATION

.19

© COPYRIGHT 19

BY AMP INCORPORATED. ALL RIGHTS RESERVED.

LOC

DIST

REVISIONS

P

LTR

DESCRIPTION


DATE

DWN




APVD

SEE SHEET 1 OF 2

QUOTE DI MONTAGGIO PER DIMA PERPENDICOLARE  
(MOUNTING DIMENSIONS FOR FASTENING HSG PERPENDICULAR WITH PANEL)

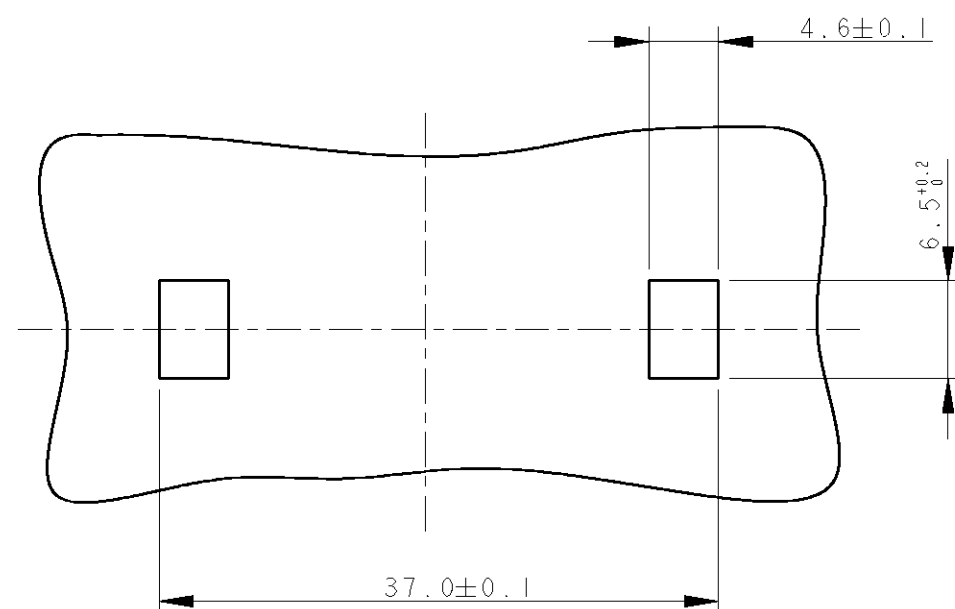

QUOTE DI MONTAGGIO PER DIMA PARALLELA  
(MOUNTING DIMENSIONS FOR FASTENING HSG IN PARALLEL WITH THE PANEL)

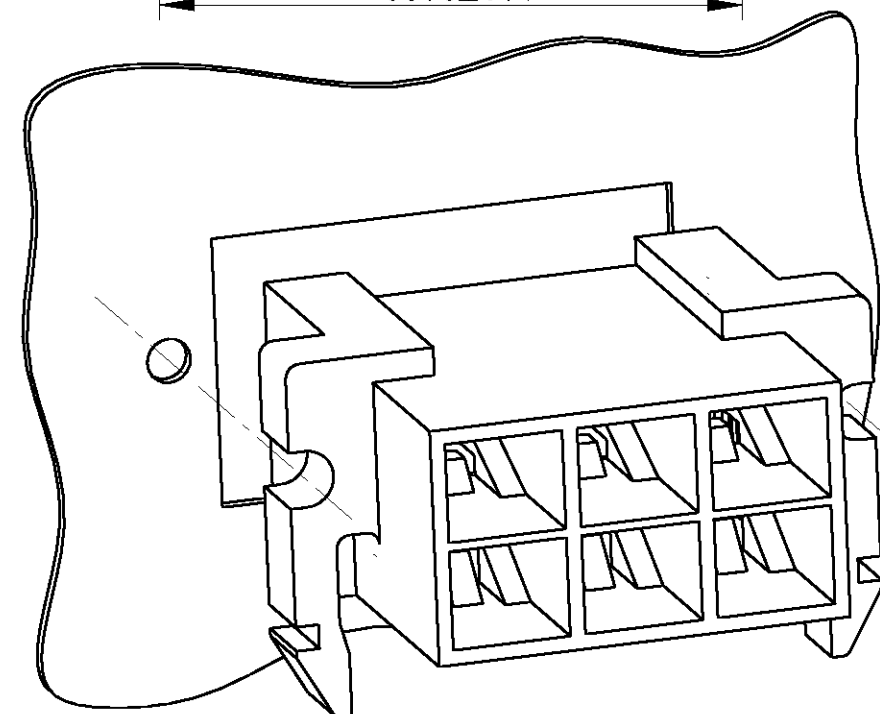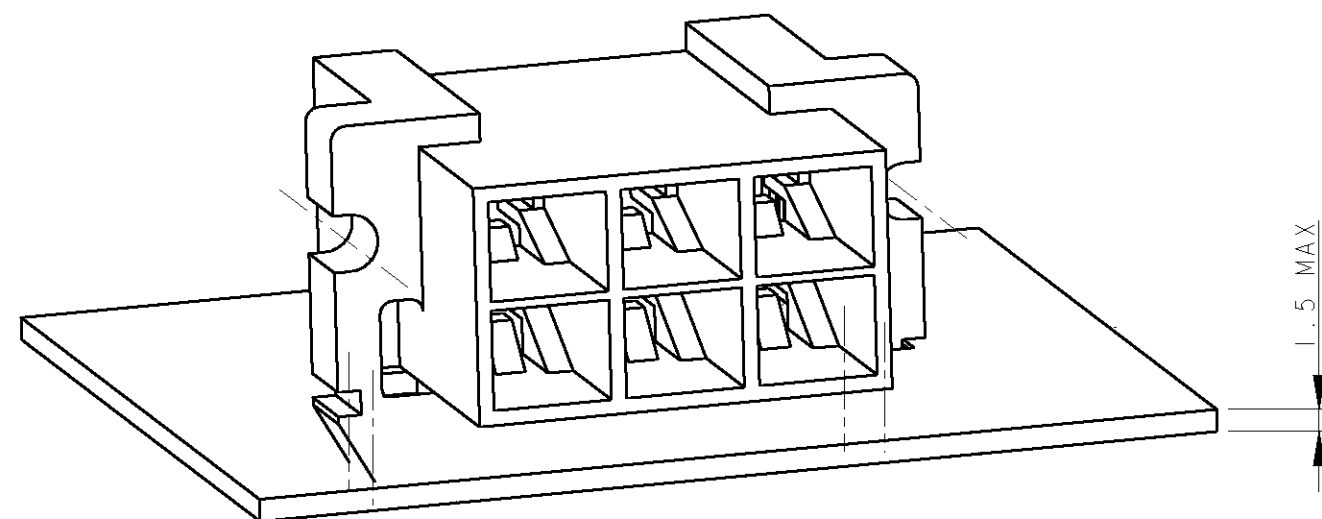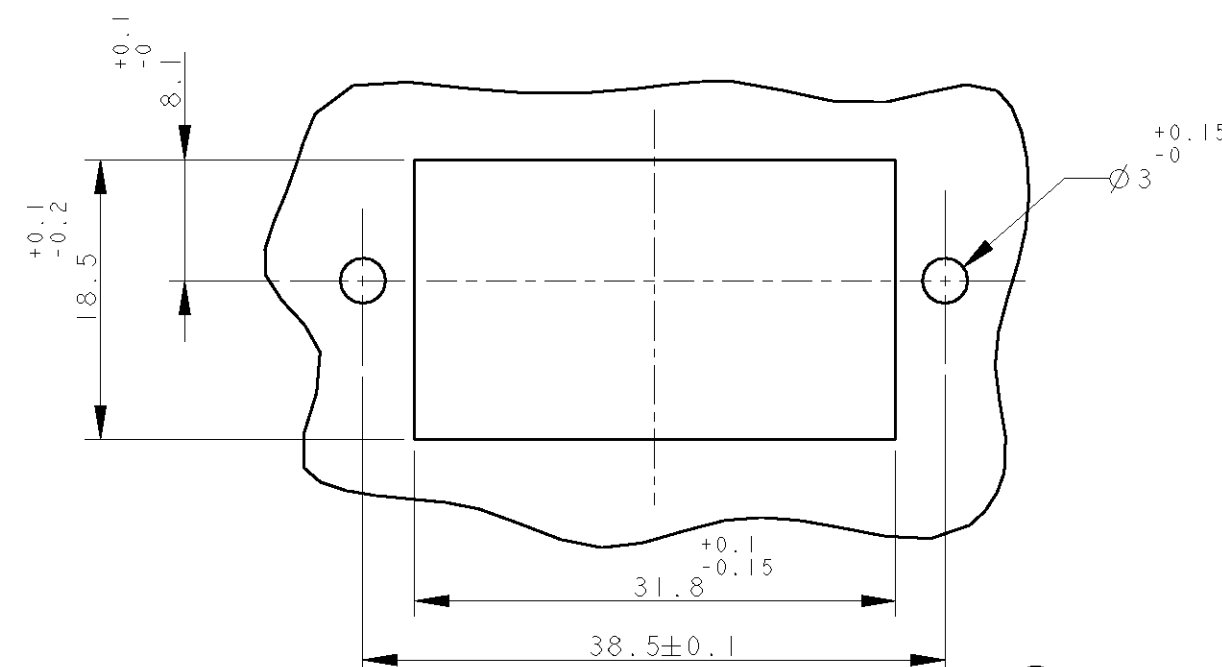

THIS DRAWING IS A CONTROLLED DOCUMENT FOR AMP INCORPORATED.  
IT IS SUBJECT TO CHANGE AND THE CONTROLLING ENGINEERING  
ORGANIZATION SHOULD BE CONTACTED FOR THE LATEST REVISION.

DIMENSIONS:

mm

TOLERANCES UNLESS  
OTHERWISE SPECIFIED:

0 PLC ±  
1 PLC ±  
2 PLC ±  
3 PLC ±  
4 PLC ±  
ANGLES ±  
FINISH -

MATERIAL

FINISH

DWN

CHK

APVD

PRODUCT SPEC

APPLICATION SPEC

WEIGHT

CUSTOMER DRAWING

**AMP**

AMP Italia S.p.A.

C.so F.lli Cervi 15 Collegno (TO)

NAME

FASTIN-FASTON, .250" Sr.  
DIME DI MONTAGGIO PER CONNETTORE PORTA MASCHI A 6 VIE  
(MOUNTING DIMENSIONS FOR 6 WAY FASTIN-FASTON  
TAB HOUSING P/N 180948)

SIZE

CAGE CODE

DRAWING NO

A3

00779

C-180948

SCALE 2:1

SHEET 2 OF 2

REV AD4